

STATUS A	☐
Approved/No Further Comment	
STATUS B	☐
Provisional with comment	
STATUS C	☐
Rejected	
Date	
Signature	

Specification

SPECIFICATION:

ACCOYA TIMBER CASEMENT WINDOWS
PROFILES TO MATCH EXISTING WINDOWS

FINISH:

RAL 9005 JET BLACK INT & EXT

IRONMONGERY:

BLACK WROUGHT IRON MONKEY TAIL HANDLES
FRICTION STAYS
ESPAG LOCKING


GLAZING SPECIFICATION:

GLAZING UNITS
4.0 MM LOW E TOUGHENED (EXT)
16.0MM SPACER BAR
8.0MM CLEAR OPTIPHON (INT)

NOTE:

DIAMOND LEADING TO GLASS TO MATCH EXISTING DESIGN

EN-SUITE

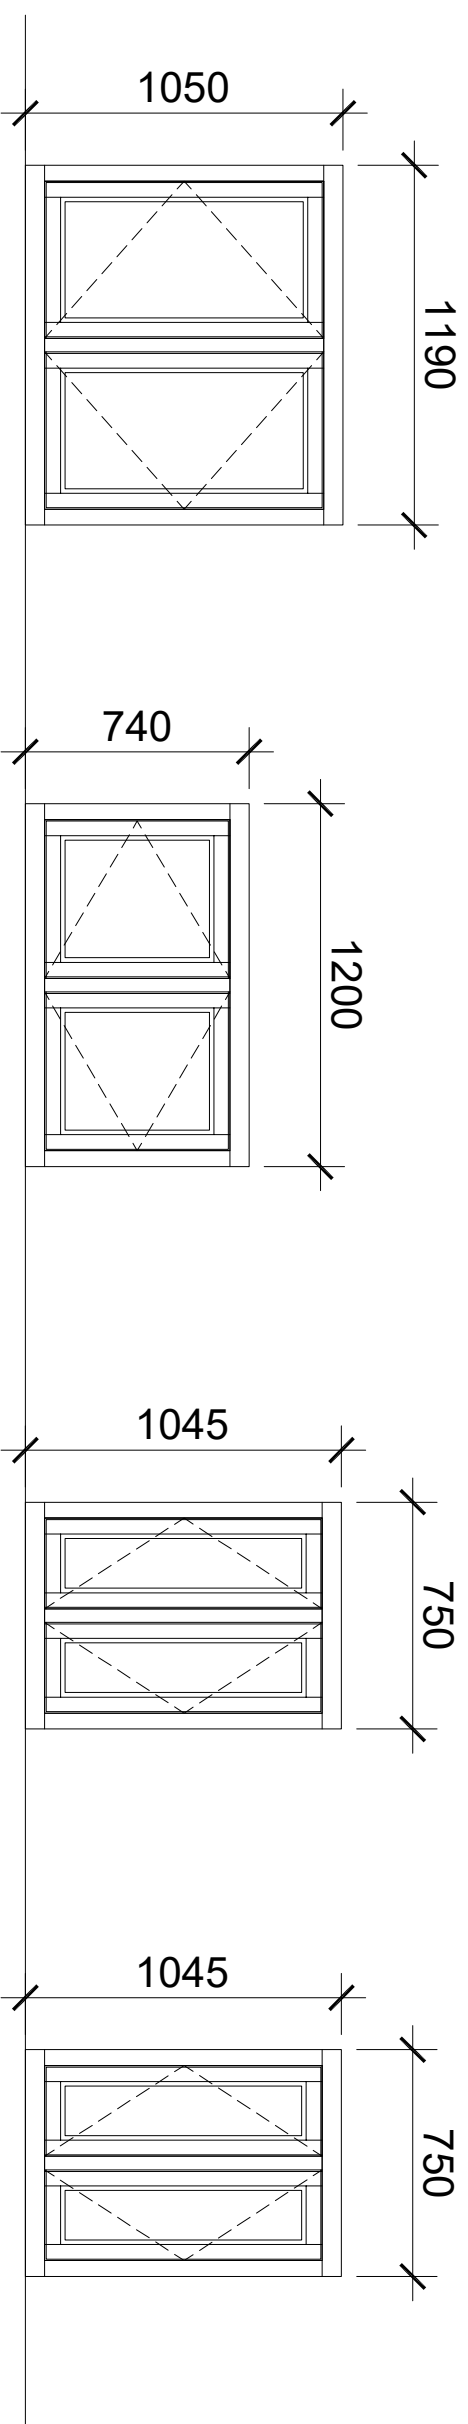

Office

Item 1
1 No Req'd Thus
Facade A

Bathroom


Item 2
1 No Req'd Thus
Facade A

Lounge

Item 3
1 No Req'd Thus
Facade A

Lounge

Item 4
1 No Req'd Thus
Facade A

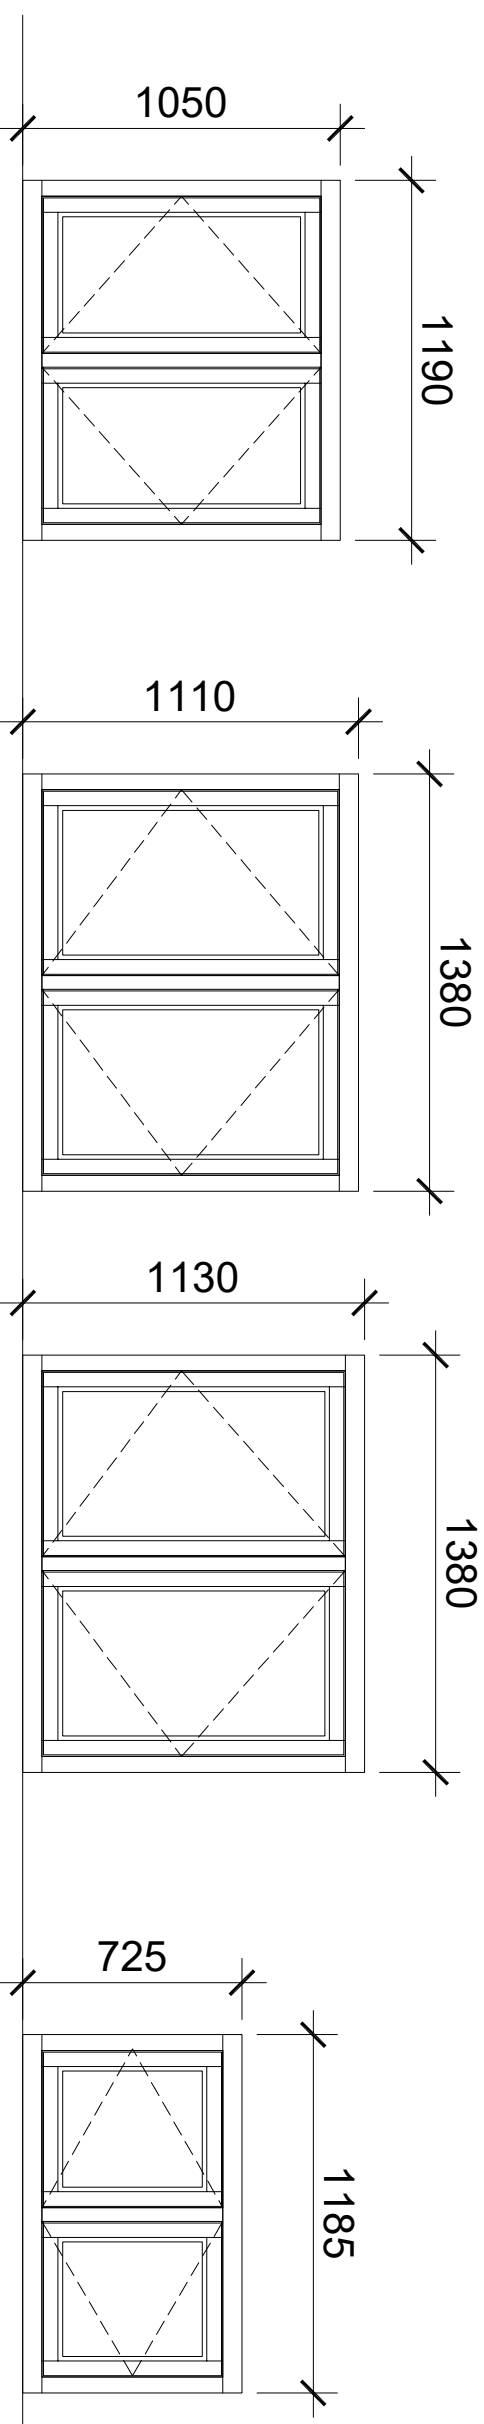

Bedroom 2

Item 5
1 No Req'd Thus
Facade B

Dining Room

Item 6
1 No Req'd Thus
Facade B

Lounge

Item 7
1 No Req'd Thus
Facade B

En-Suite

Item 8
1 No Req'd Thus
Facade D

Rev	Revision	Date
-----	----------	------

evander
living protected

Broadgate House Broadway Business Park
Chadderton, Oldham, England, OL9 9XA

1.0800 590 925

e. Glazing.shopcare@vps.evander.com

HO4198364

493 BATH ROAD

WEST DRAYTON

UB7 0EN

GENERAL ARRANGEMENT DRAWING

Designed by	Date	Scale @ A3
AWW	28.10.24	1:25
DWG No.	Sheet Ref.	Rev.
AW1176	E01	-

THIS DRAWING AND DESIGN IS THE SOLE PROPERTY OF A/D DESIGN AND MUST NOT BE COPIED, LOANED OR COMMUNICATED IN WHOLE OR PART TO ANY THIRD PARTY WITHOUT CONSENT FROM THE COMPANY.