



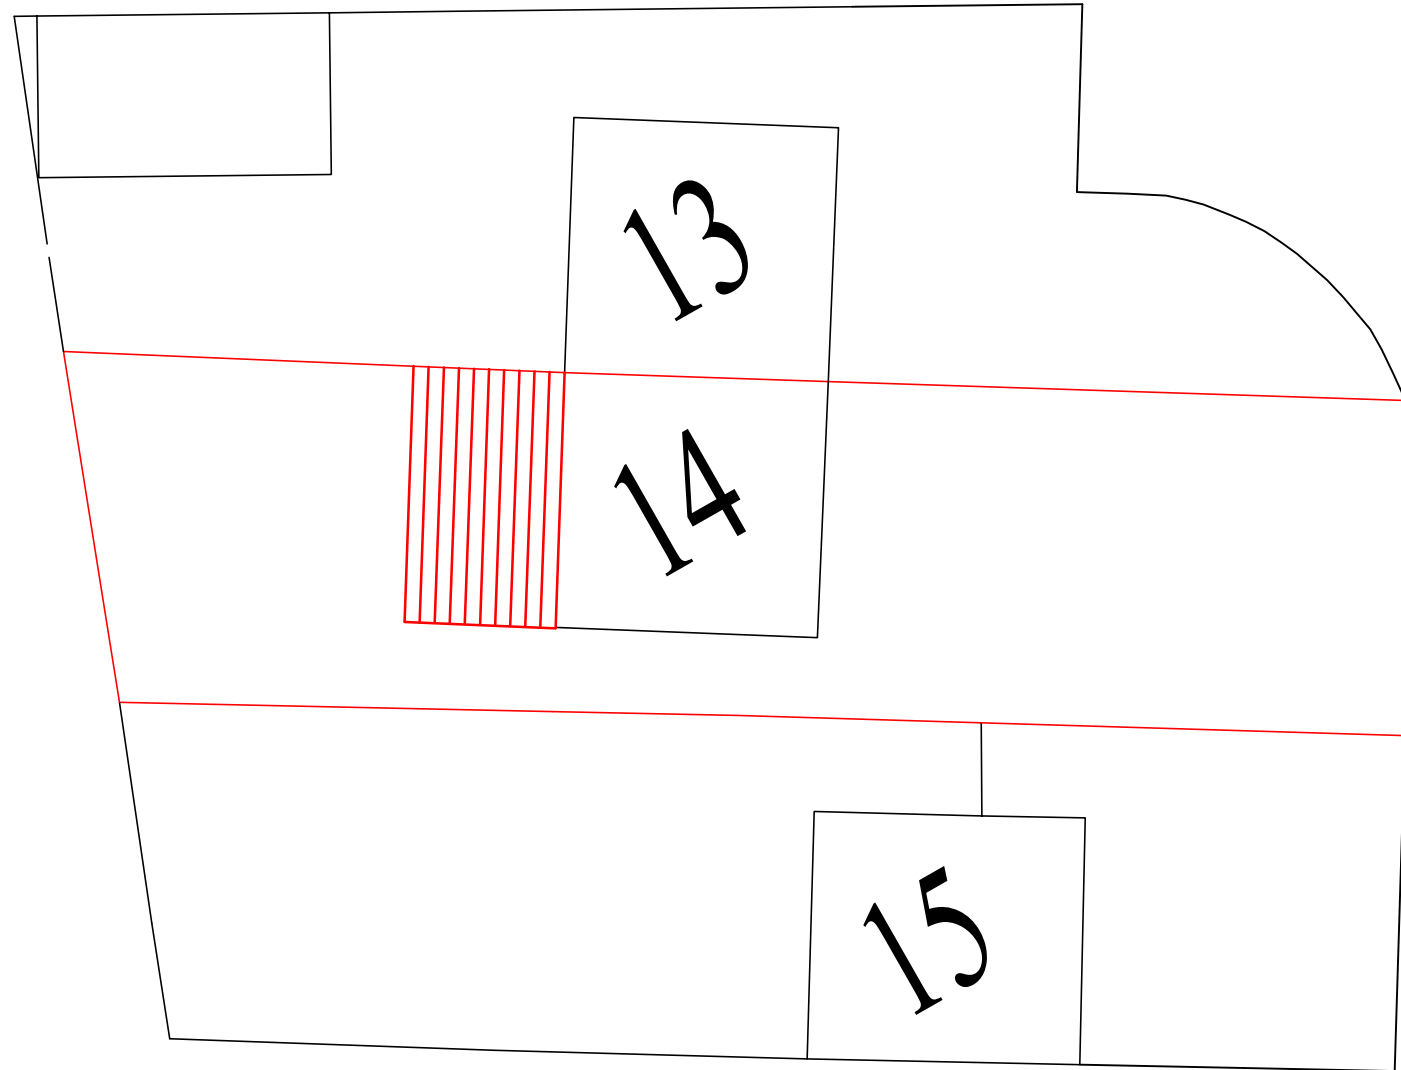

RUTTERS CLOSE

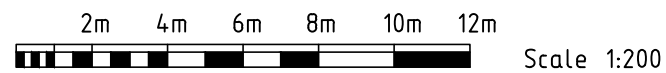

© SA DESIGN AND MANAGEMENT moshamaun@hotmail.co.uk Tel: 078598 77288				
Client Mr Nisantha Randeni-Arachchige		Site 14 Rutters Close, West Drayton, UB7 9AL		
Project Single Storey Rear Extension: 4m deep, 2.9m maximum height		Title BLOCK PLAN		
Scale 1:200 @ A3	Date 10/02/2023	Drawn by MS	Drg. No 14RC/BPLN	Revision A