


SITE LOCATION PLAN
SCALE 1:1250

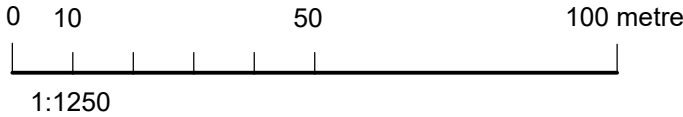

Tel: 078598 77288		moshamaun@gmail.com		
Client		Site	14 Rutters Close, West Drayton, UB7 9AL	
Project Loft With Full Dormer Extension		Title	SITE LOCATION PLAN	
Scale 1:1250 @ A3	Date 29/07/2026	Drawn by MS	Drg. No 14RC/SPLN	Revision A