



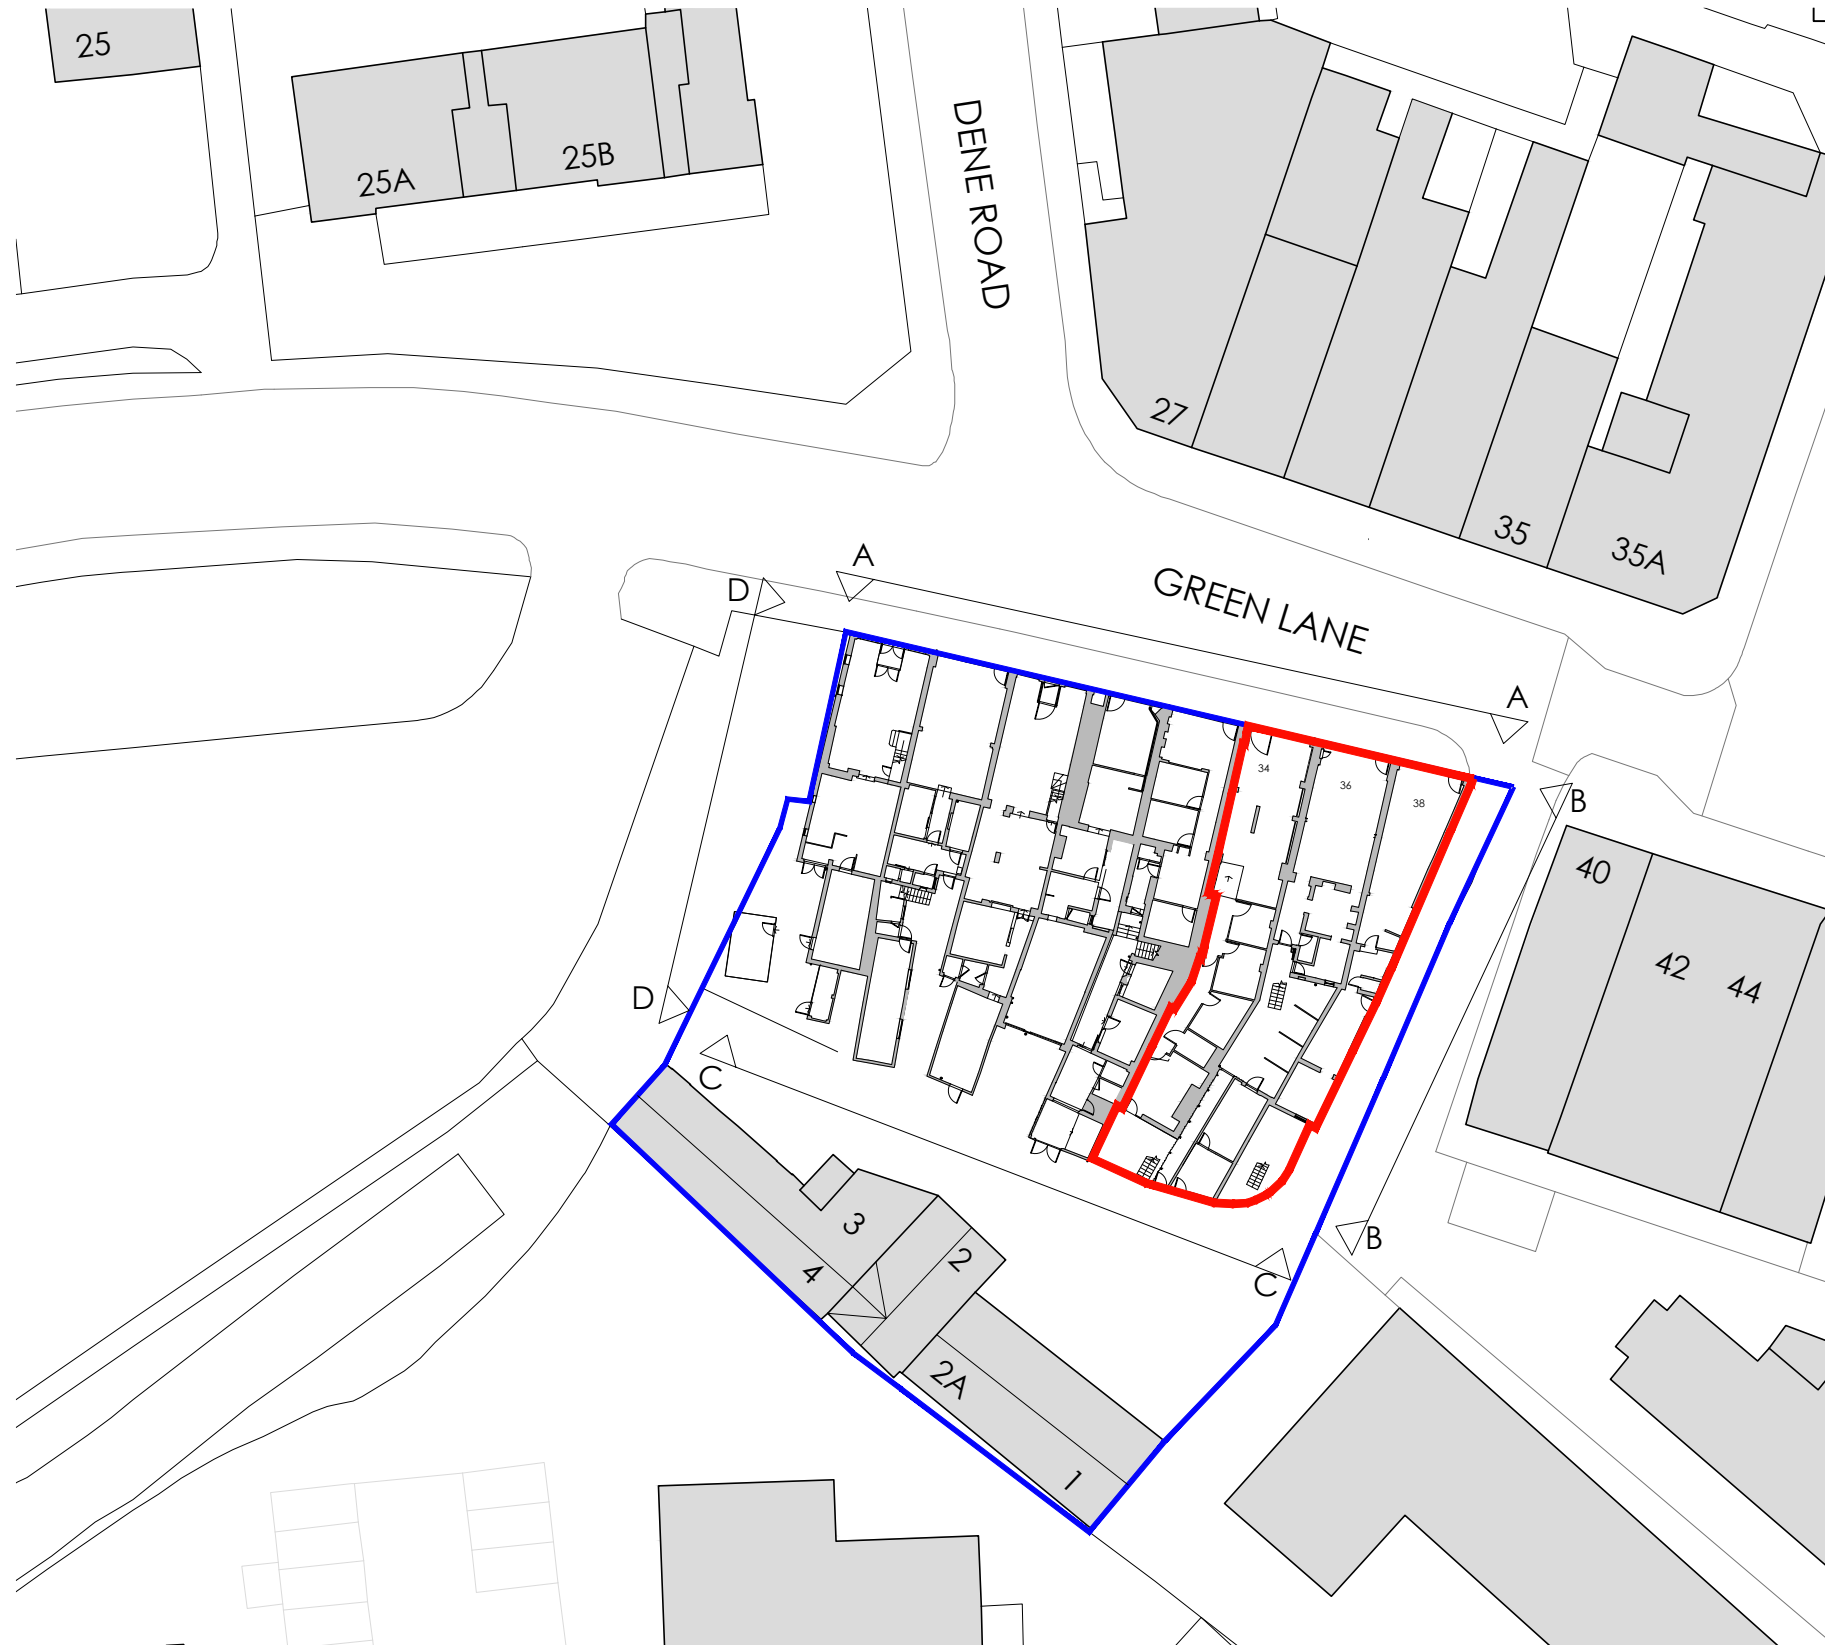

01 EXISTING BLOCK PLAN
1:500

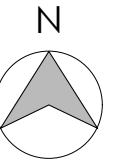

02 LOCATION PLAN
1:1250

KEY

- = OTHER LAND IN APPLICANTS OWNERSHIP (2033.4sqm / 0.2 hectares)
- = APPLICATION BOUNDARY (400.2sqm / 0.04 hectares)

-	dd-mm-yy	-----		---	---
Rev	Date	Description		Rev By	Chk'd By
Project Title		PROPOSED DEVELOPMENT			
		34, 36, 38 GREEN LANE NORTHWOOD HA6 2QB			
Client		24-38 GREEN LANE HOLDINGS LTD			
Status		PLANNING			
Scale		VARIES		Drawing Size A3	
Date	07/08/2023	Drawn By	TB	Checked	IDC
Drawing Title		EXISTING BLOCK & LOCATION PLAN			
Job-Dwg No		19150-101			Rev -
☐ 2 St. Johns North, Wakefield, WF1 3QA t. 01924 291800 ☐ Carvers Warehouse, 77 Dale Street, Manchester, M1 2HG t. 0161 2388555 ☐ The Old Rectory, 79 High Street, Newport Pagnell, MK16 8AB t. 01908 211577 ☒ 101 London Road, Reading, RG1 5BY t. 0118 9507700 ☐ 10 Gees Court, St Christophers Place, London, W1U 1JJ t. 0207 4091215  ARCHITECTS www.harrispartnership.com					

