


LAYOUT PLAN AS PROPOSED A7


B WOODFORD CRESCENT NORTHWOOD

L1

1.50

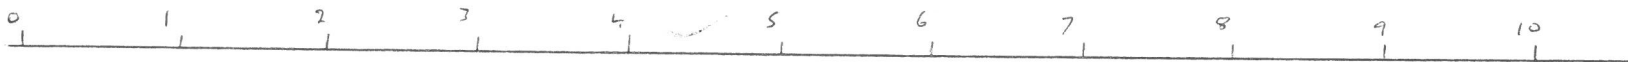

Conifer
9.5m away
10m High

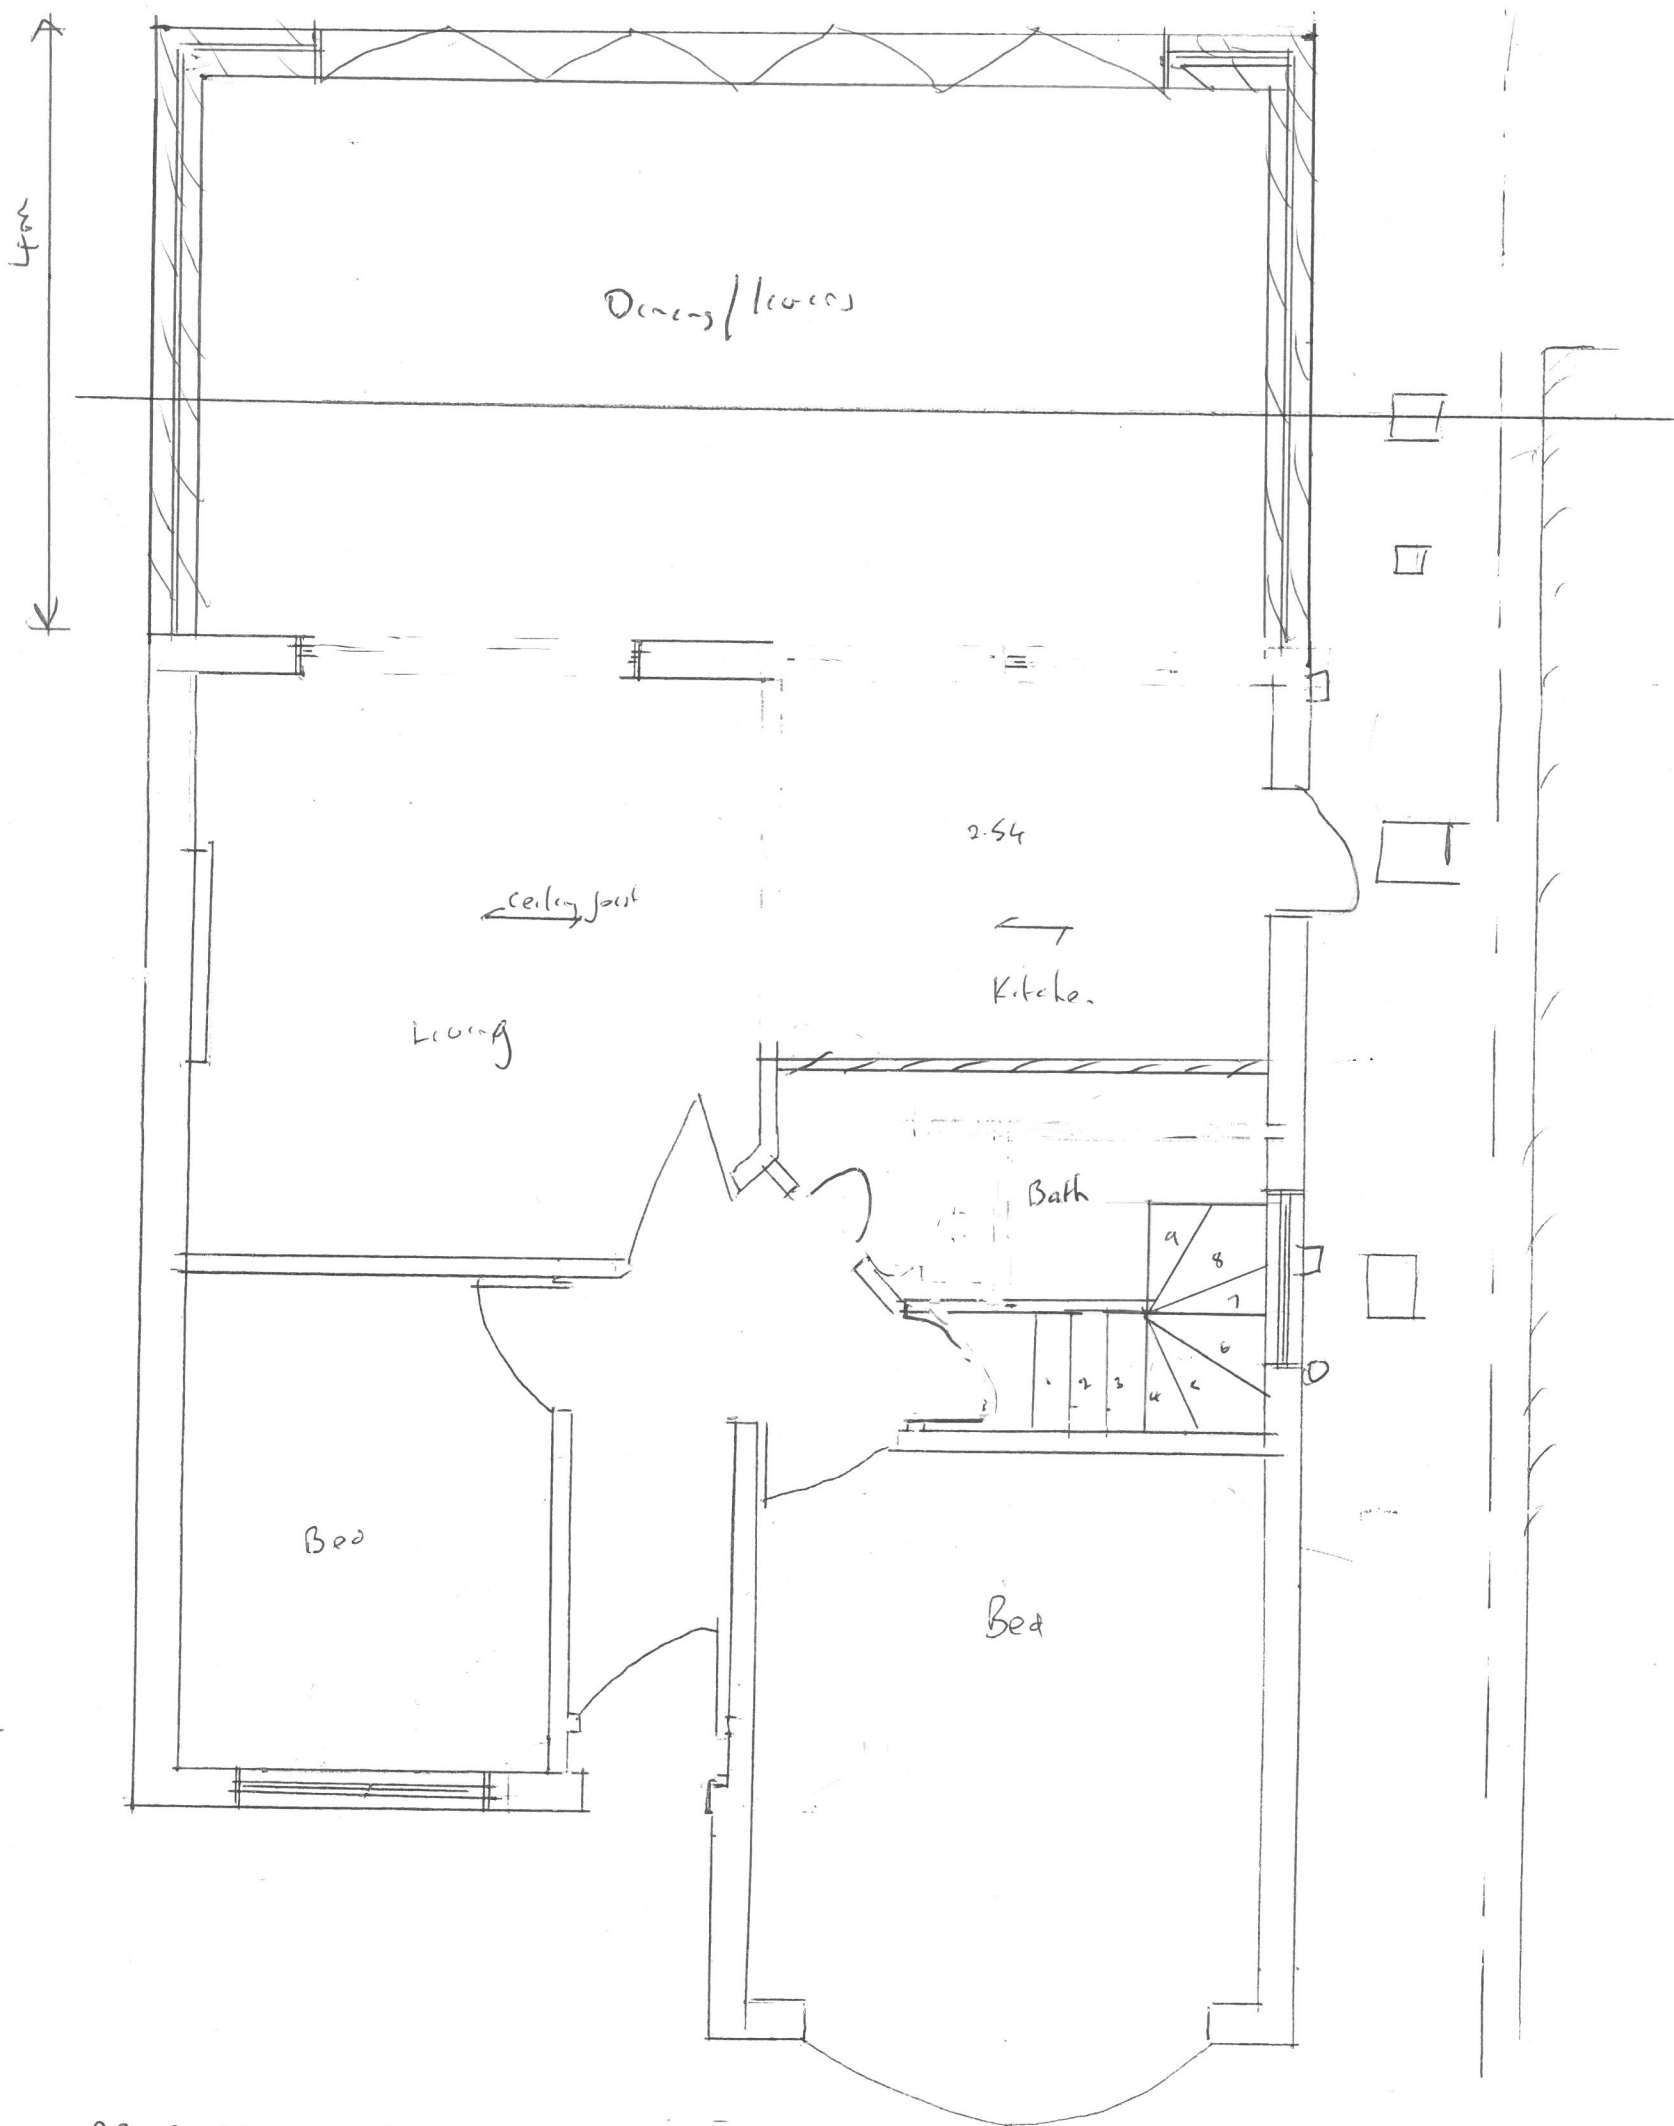

PROPOSED GROUND FLOOR PLAN