

LAYOUT PLAN AS PROPOSED A7
8 WOODFORD CRESCENT NORTHWOOD

L2


1:50

PD CALCULATION


CABLE EXTENSION = 26.34m²

DORMER 23.33


49.67m²

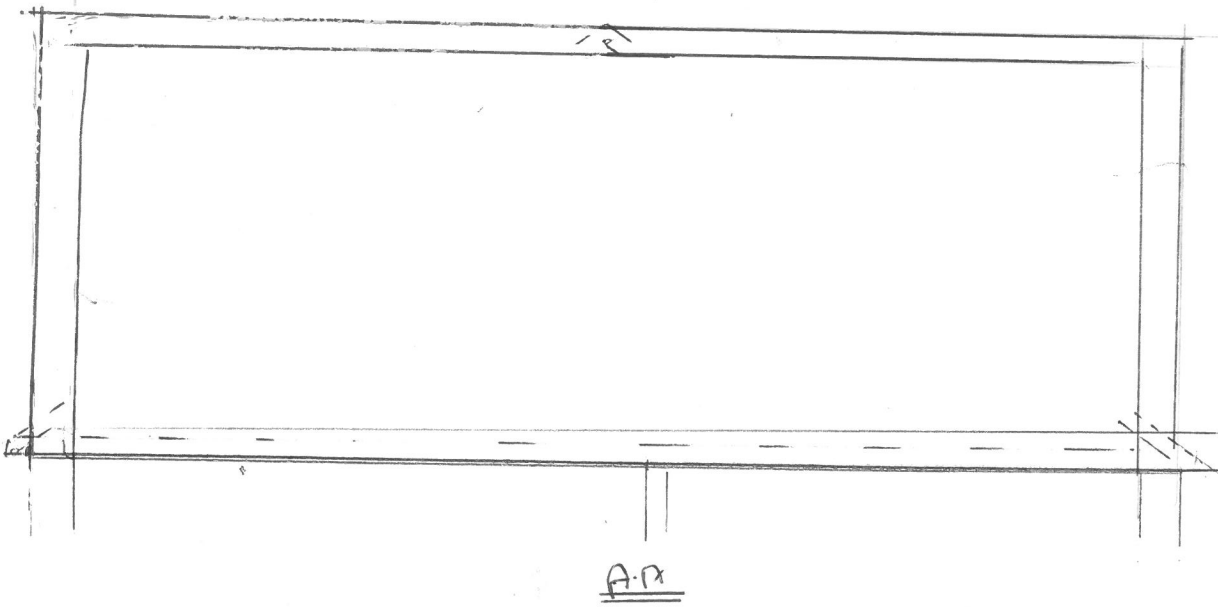

(B)

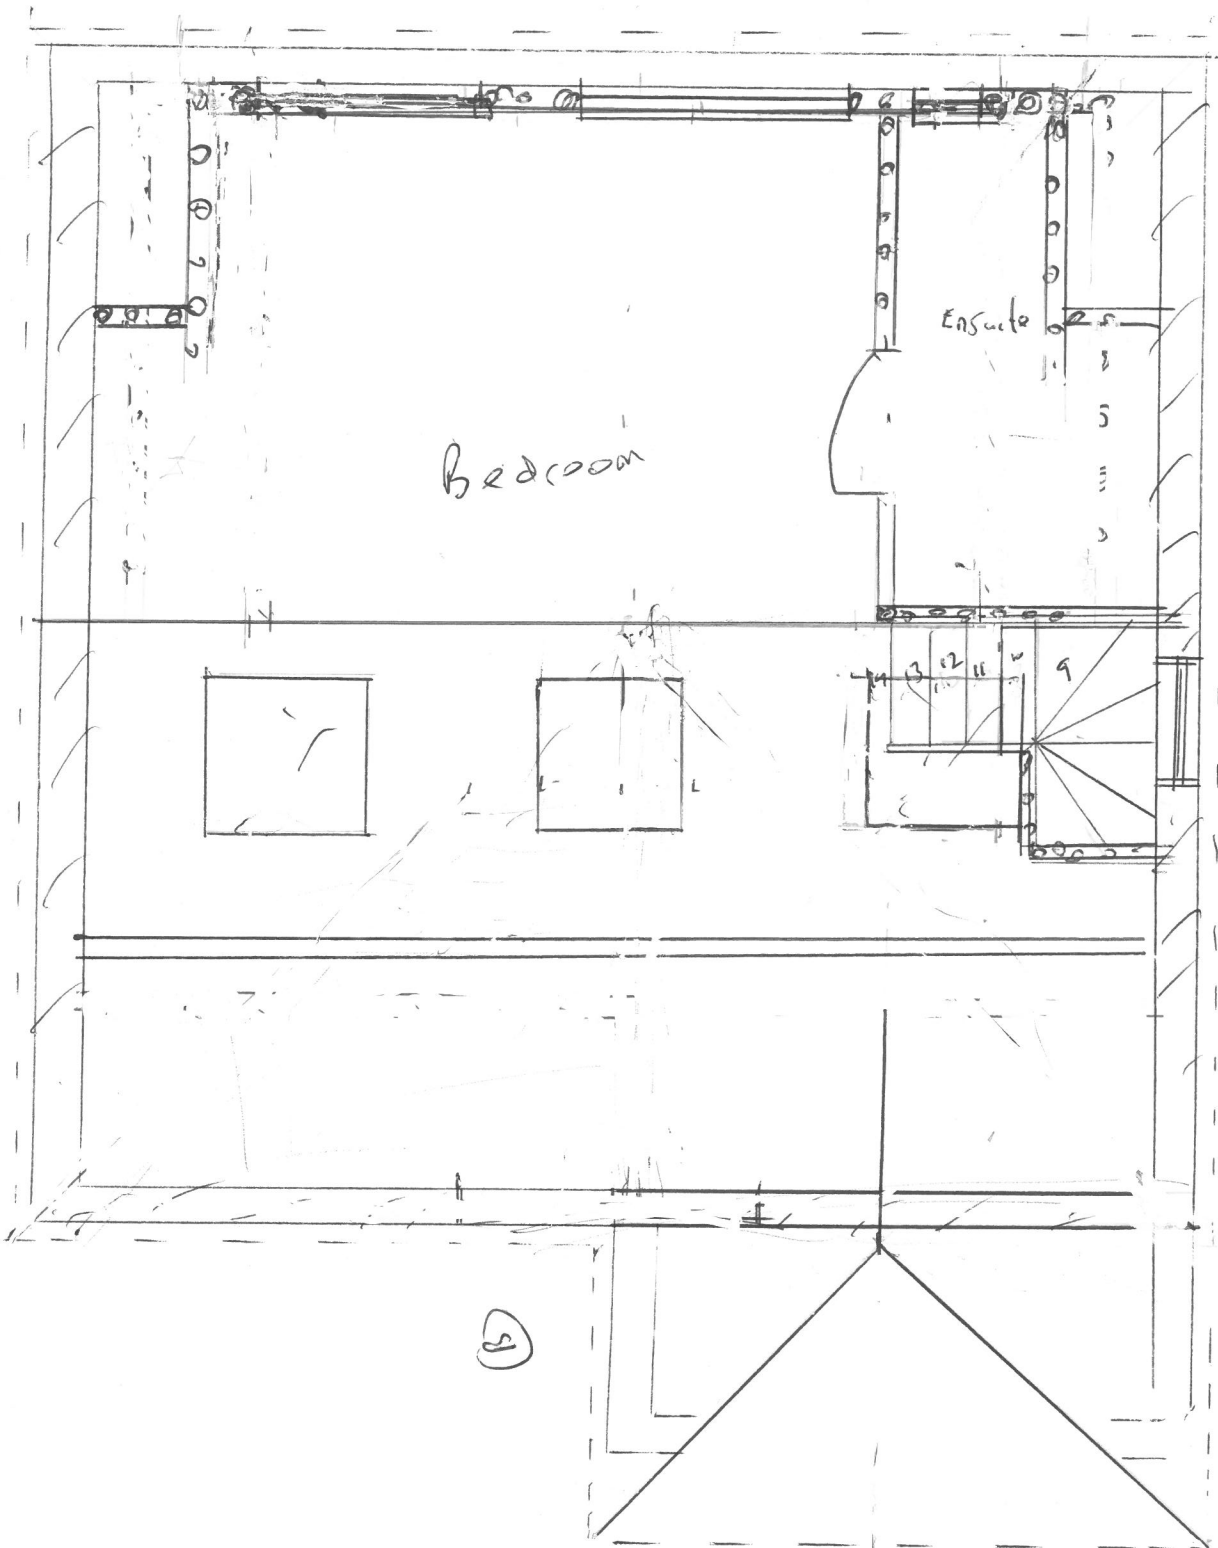

(A)

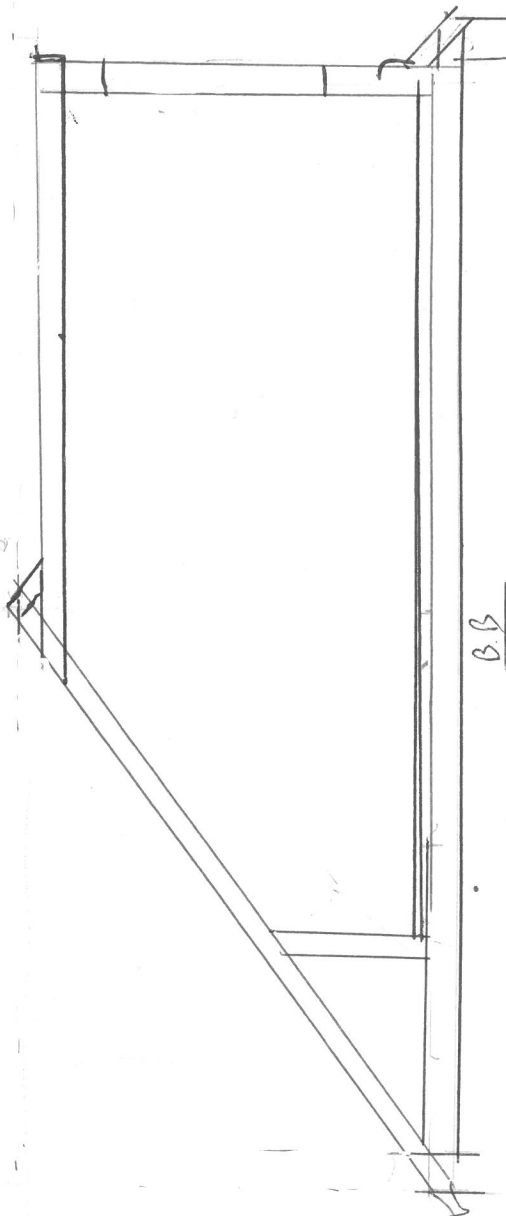

B-B

PROPOSED LOFT ROOM PLAN