


<u>PROPOSED ELEVATION</u>		<u>AT</u>
<u>8 WOODFORD CRESCENT</u>		<u>NORTHWOOD</u>
LL	REVA	1.50
REVA - HEIGHT OF EXTENSION REDUCED		

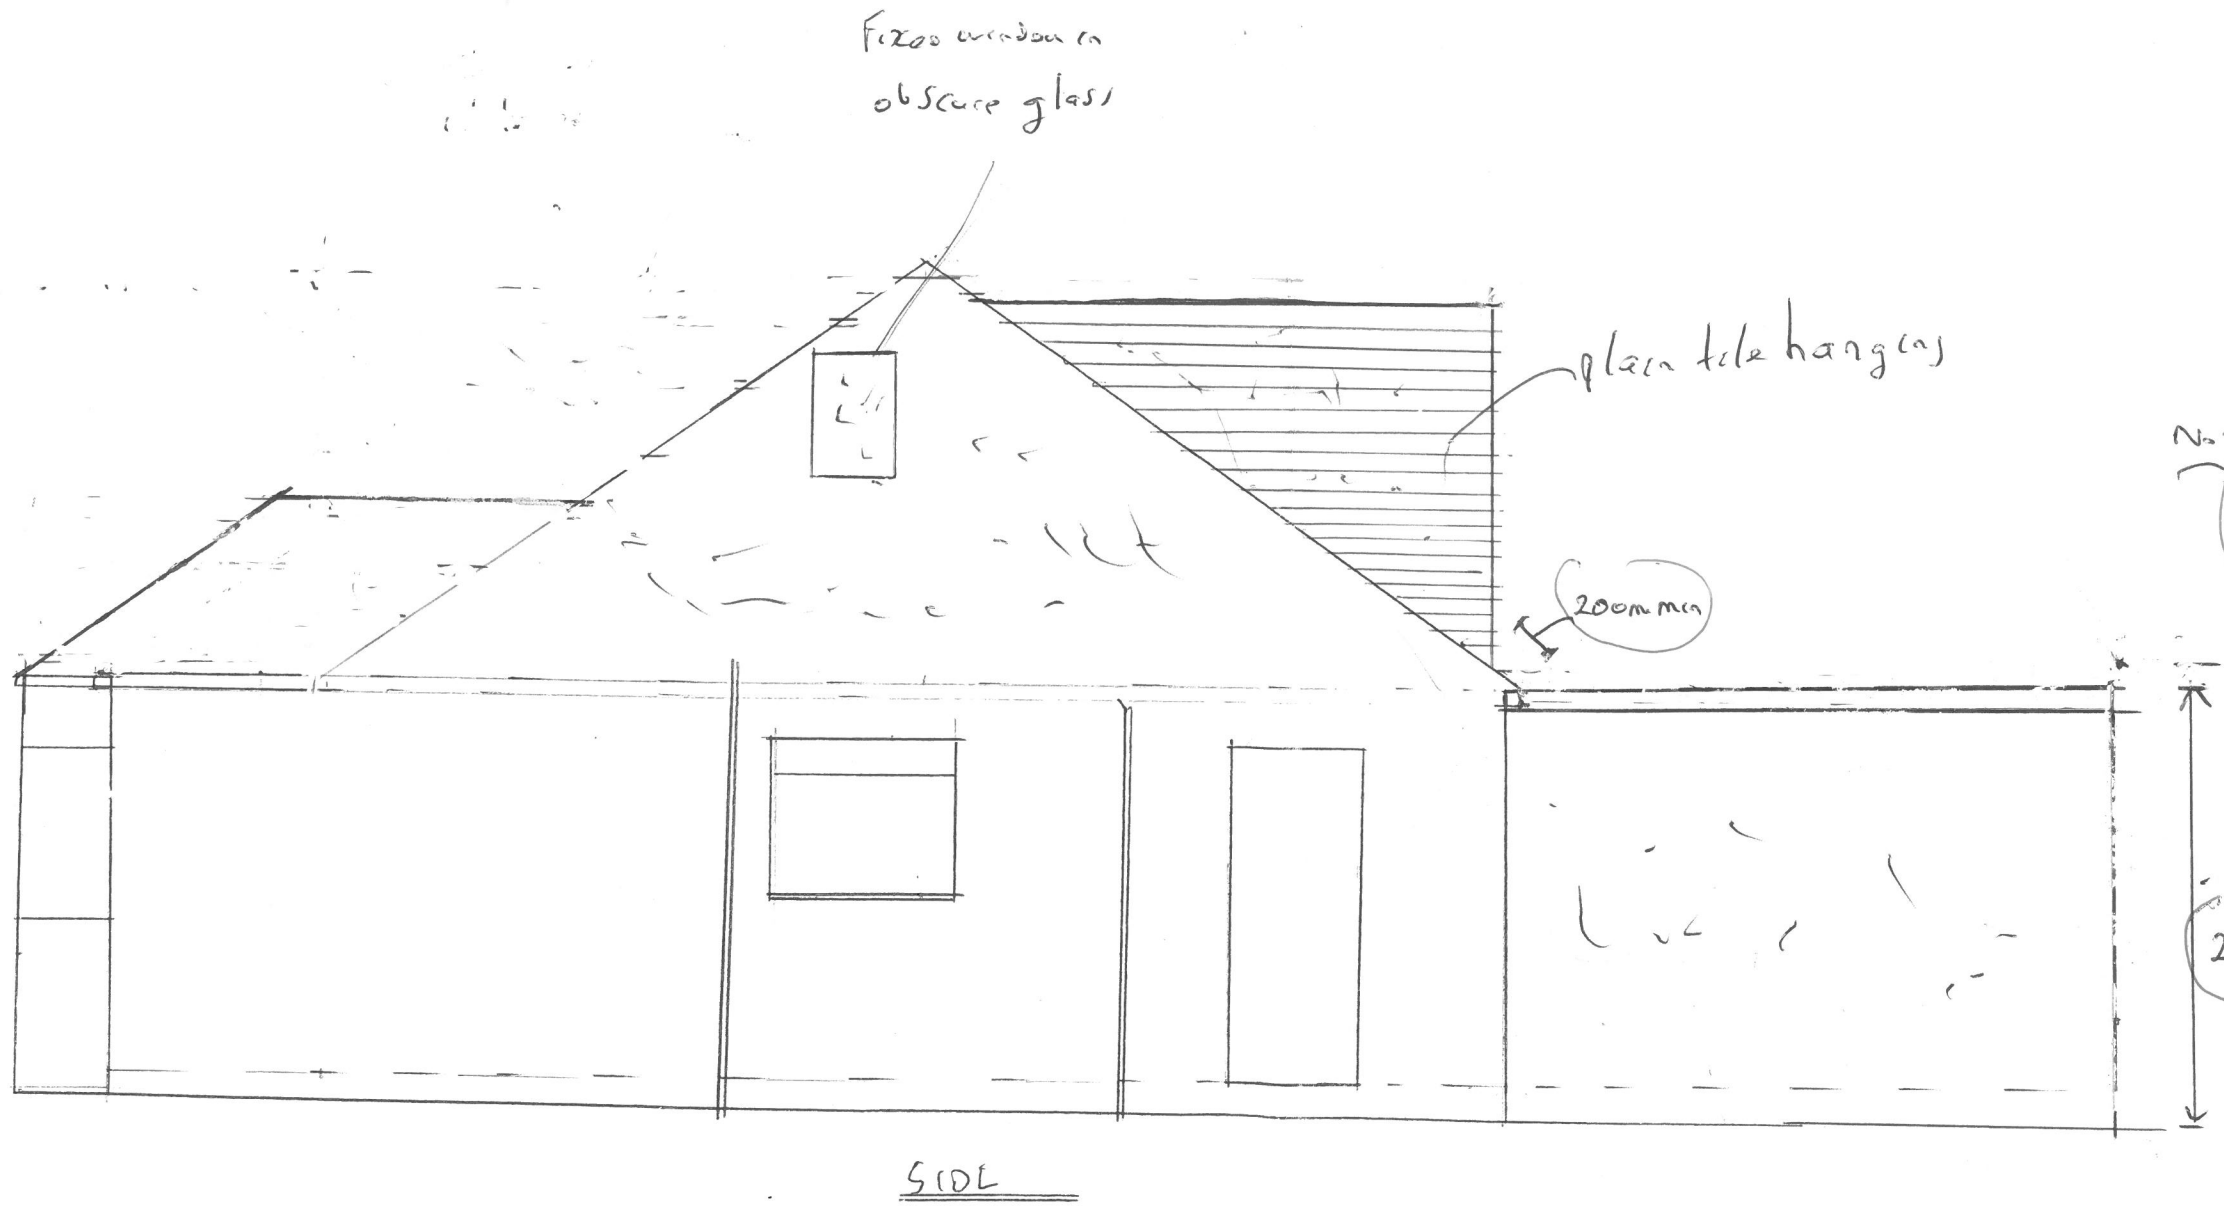

NOTE HEIGHT OF EXTENSION NOT TO EXCEED HEIGHT OF EXISTING EAVES