

LAYOUT PLAN AS EXISTING AT


8 WOODFORD CRESCENT NORTHWOOD

W 1

1:50



Conifer
9.5m away
10m high

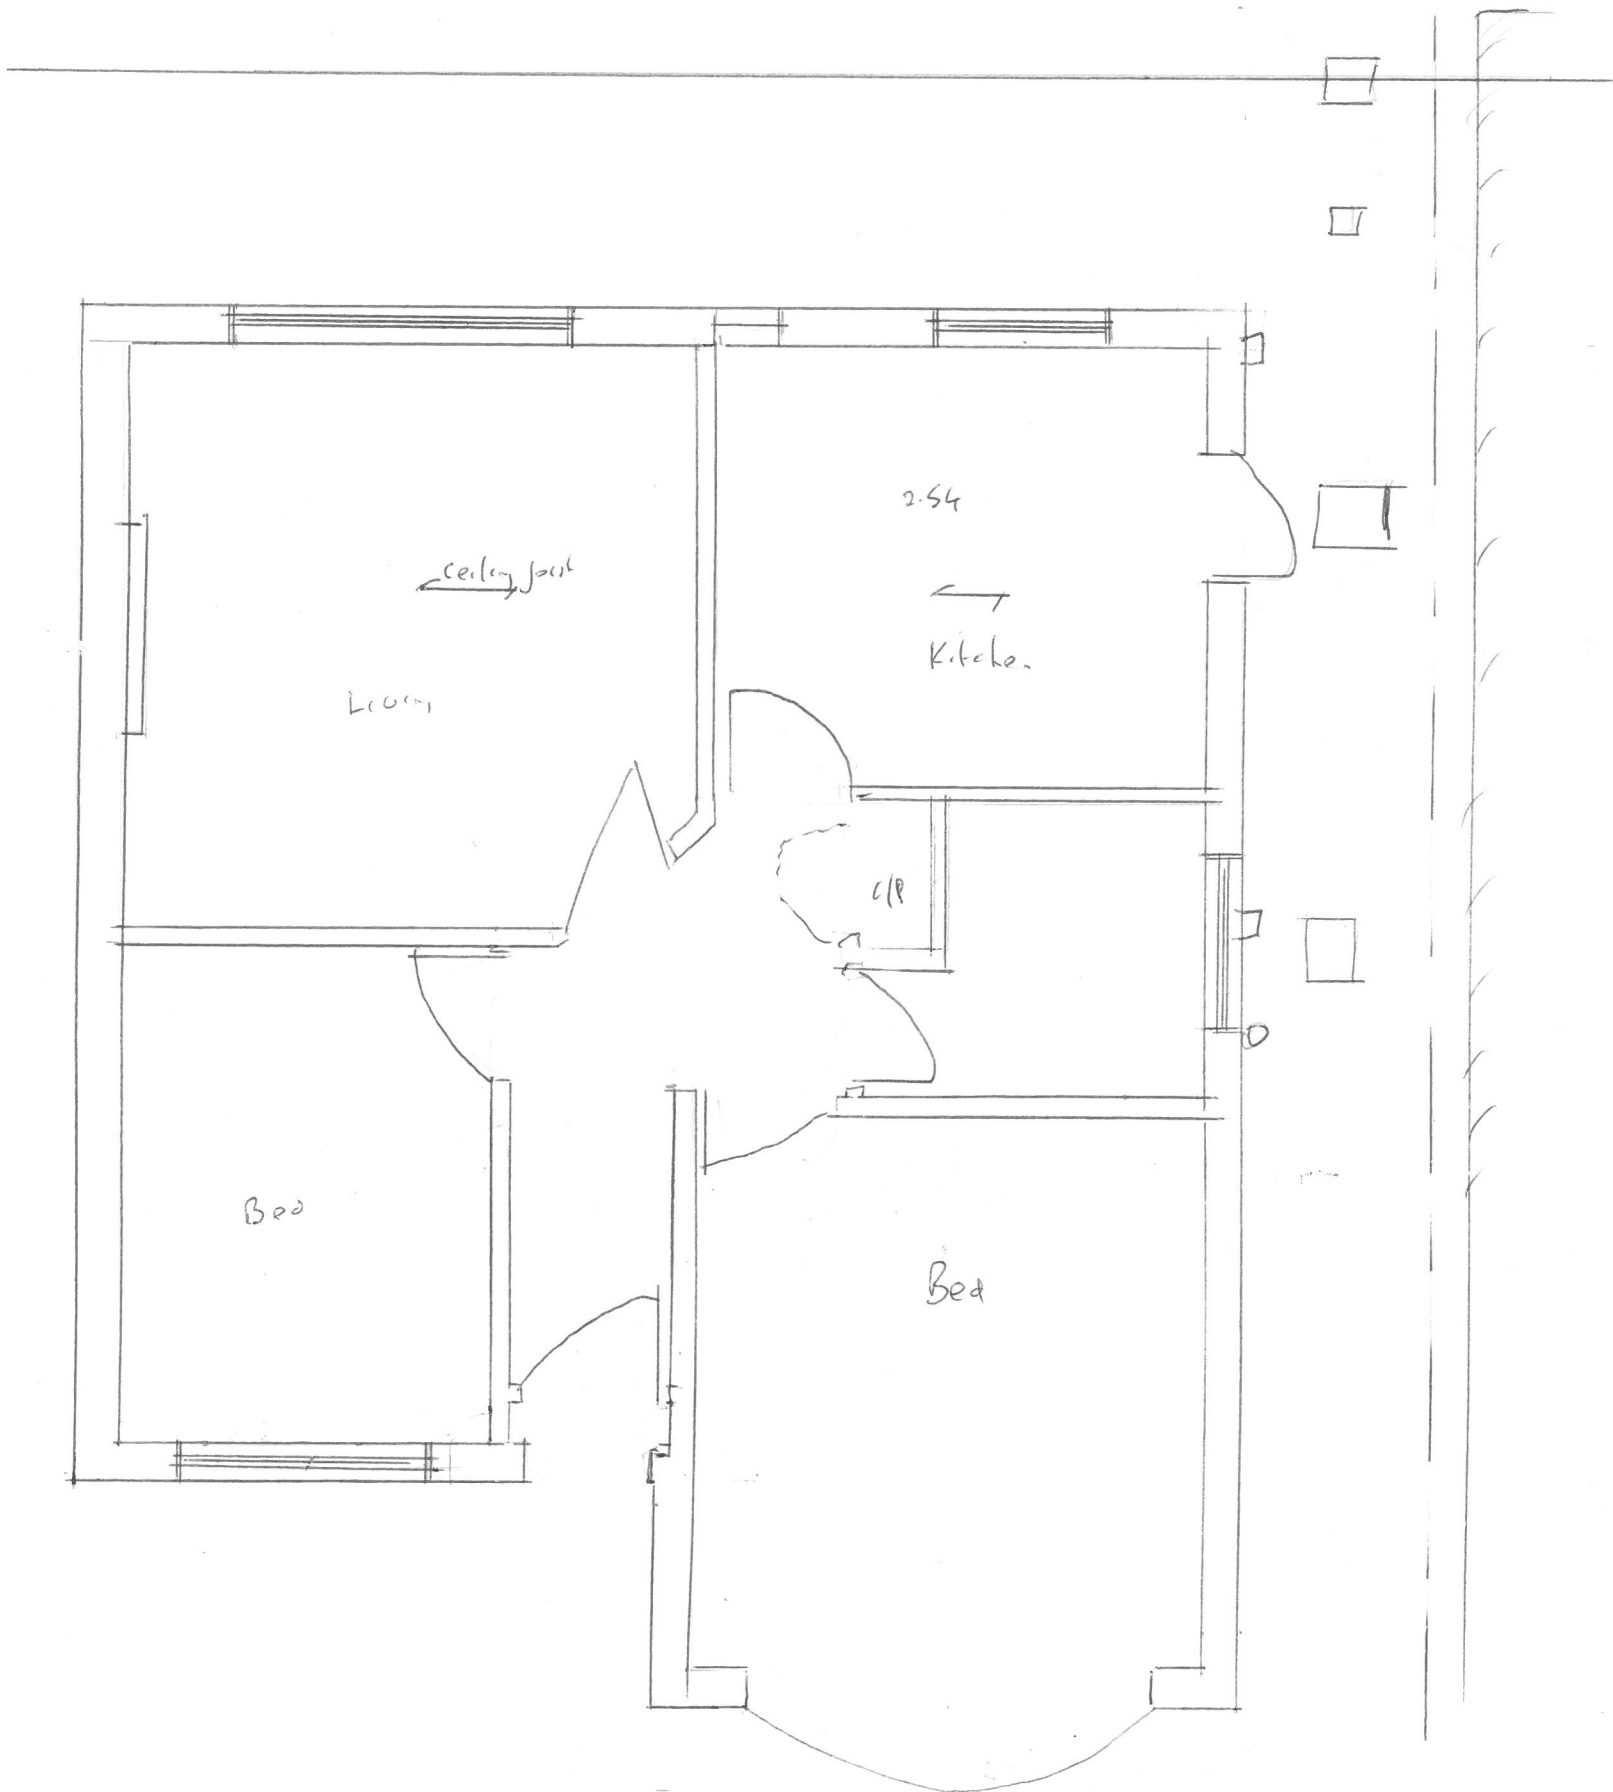

EXISTING GROUND FLOOR PLAN