


EXISTING ELEVATION AT
8 WOODFORD CRESCENT NORTHWOOD

W4

1.50

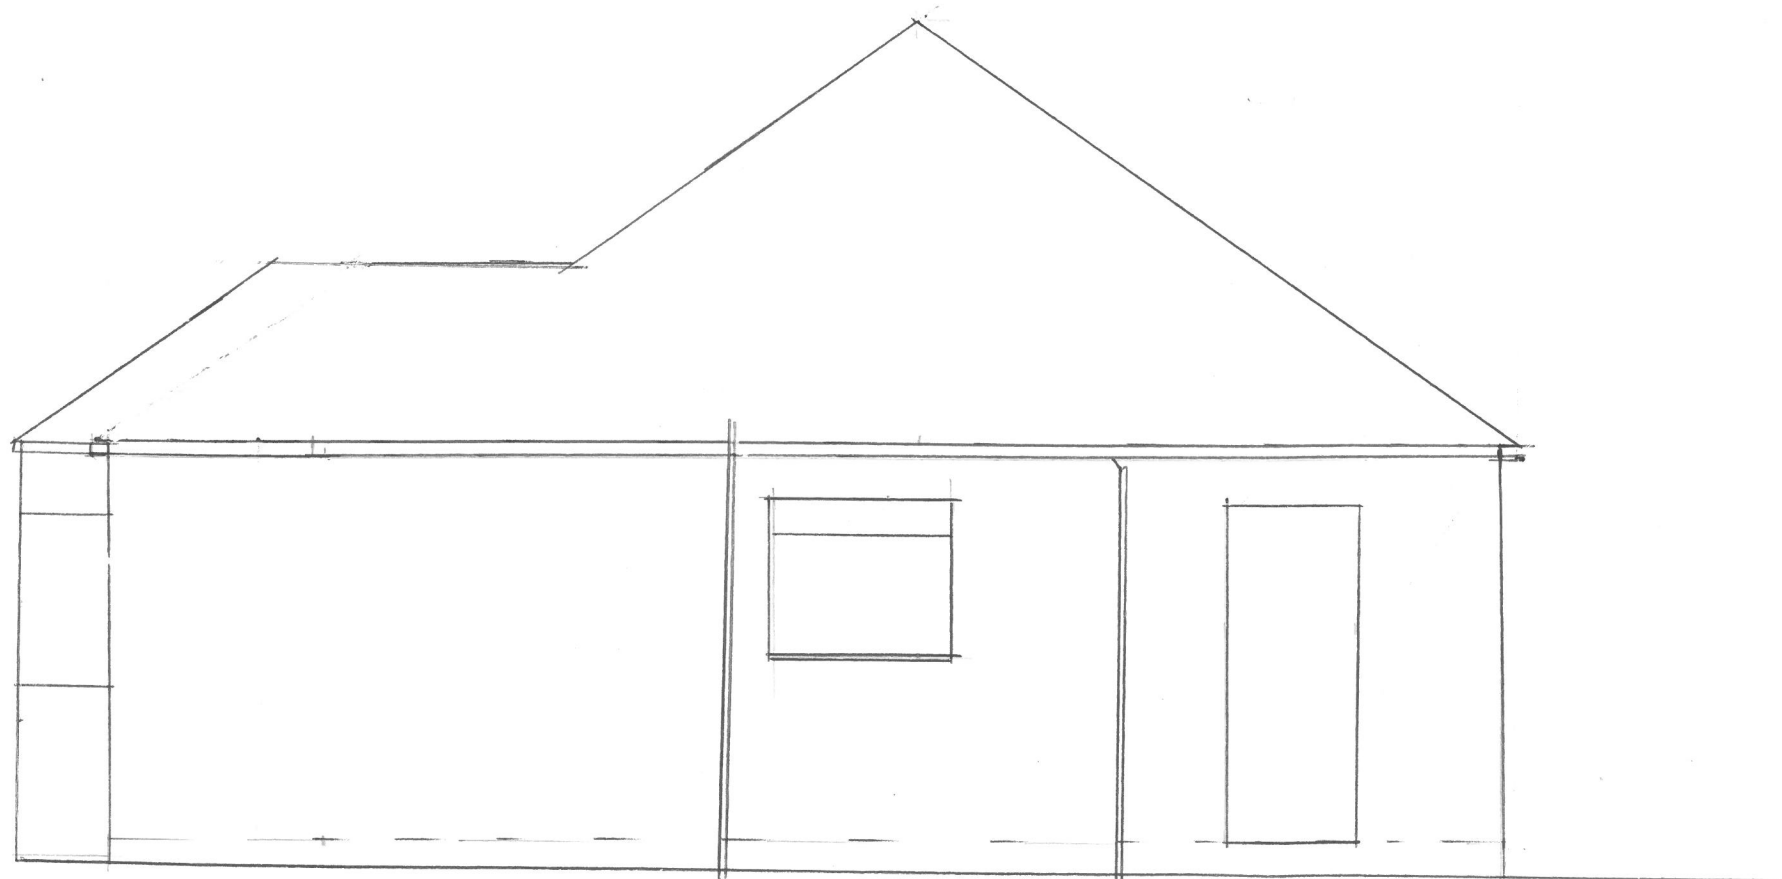

SIDE