
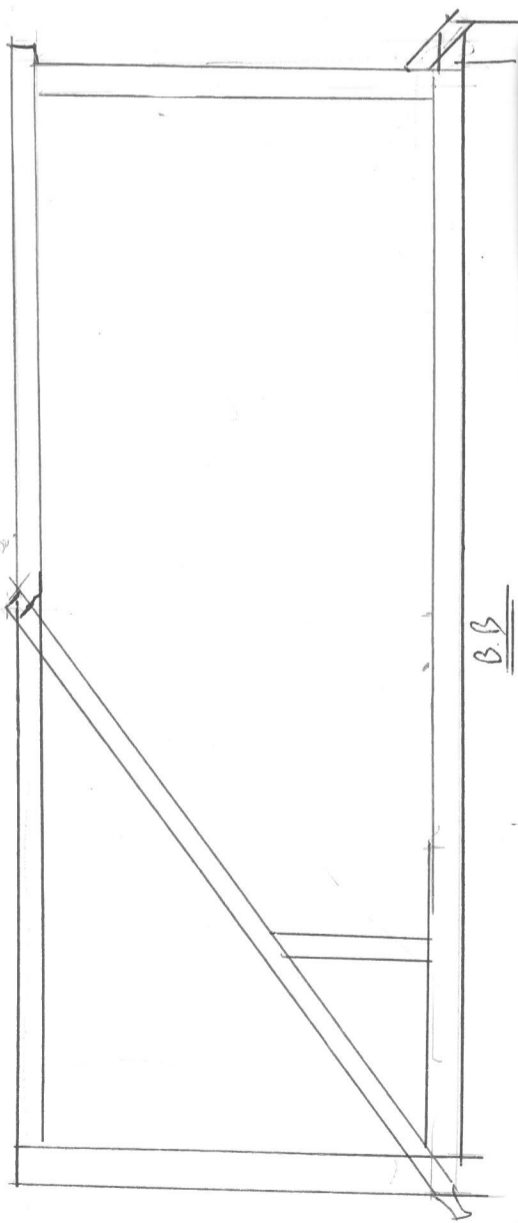
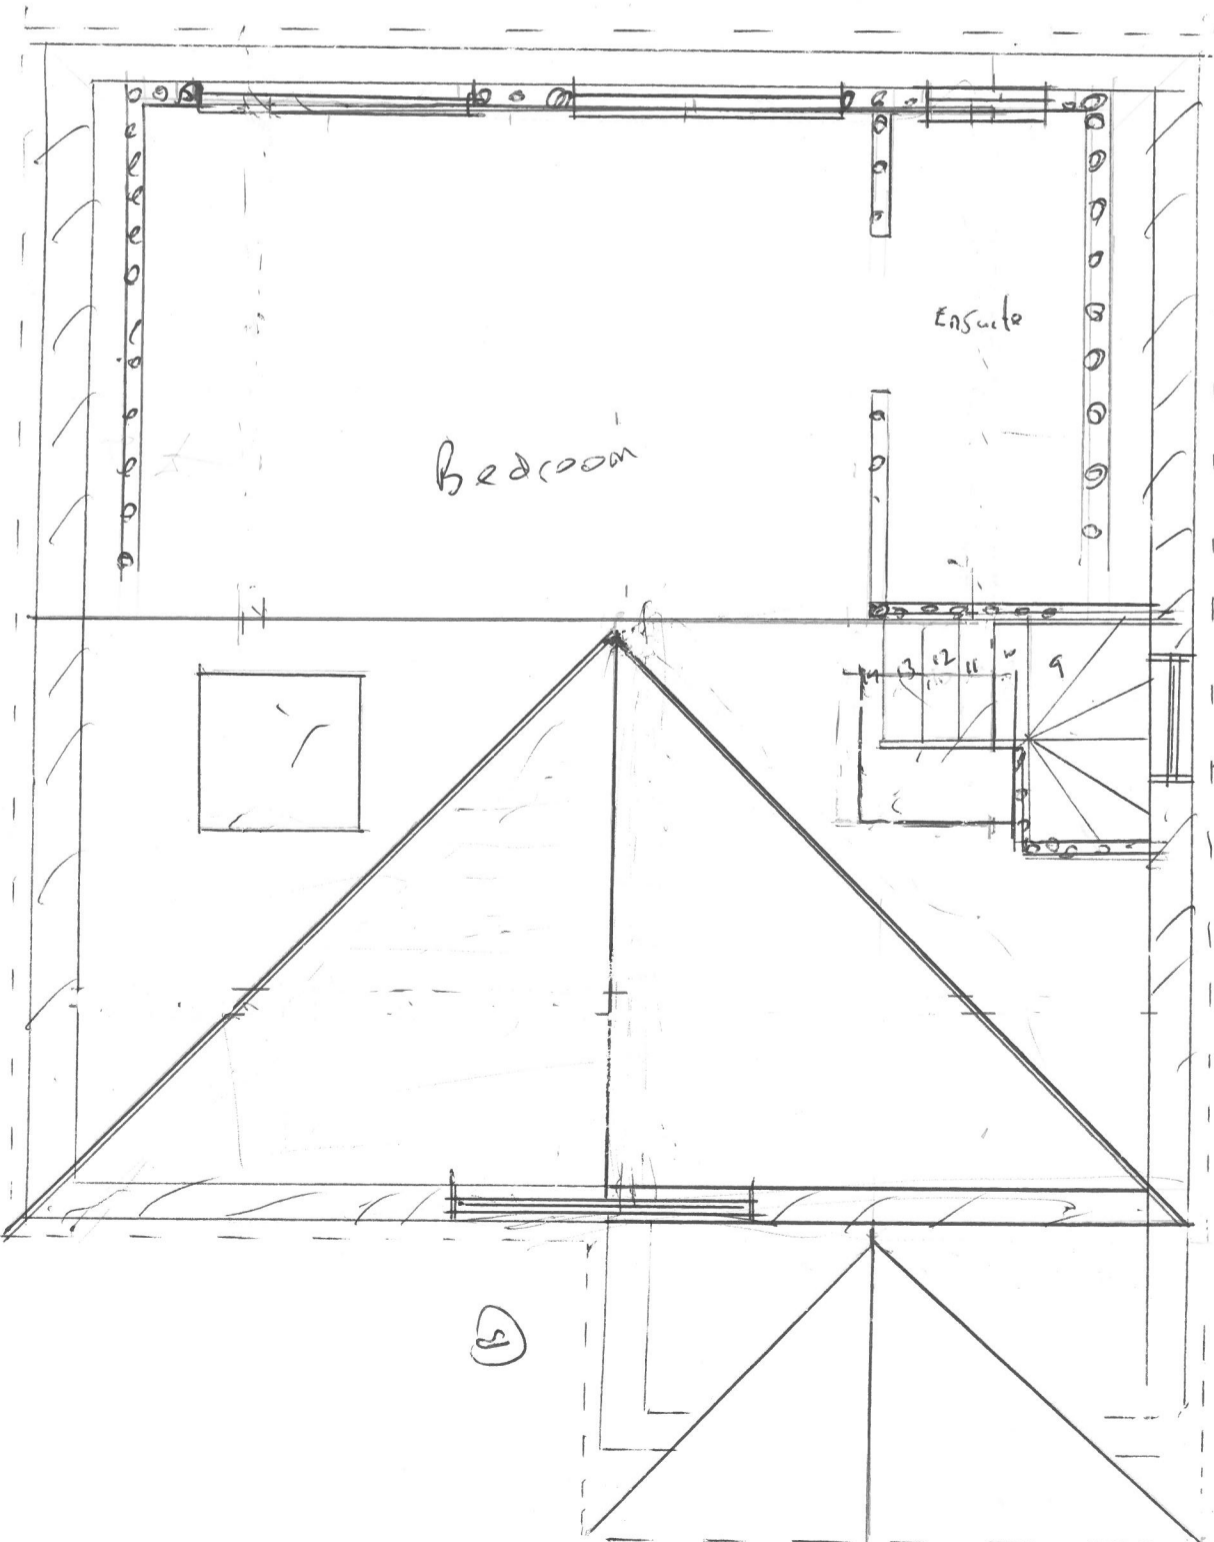


LAYOUT PLAN AS PROPOSED AT
8 WOODFORD CRESCENT NORTHWOOD

L2 1:50

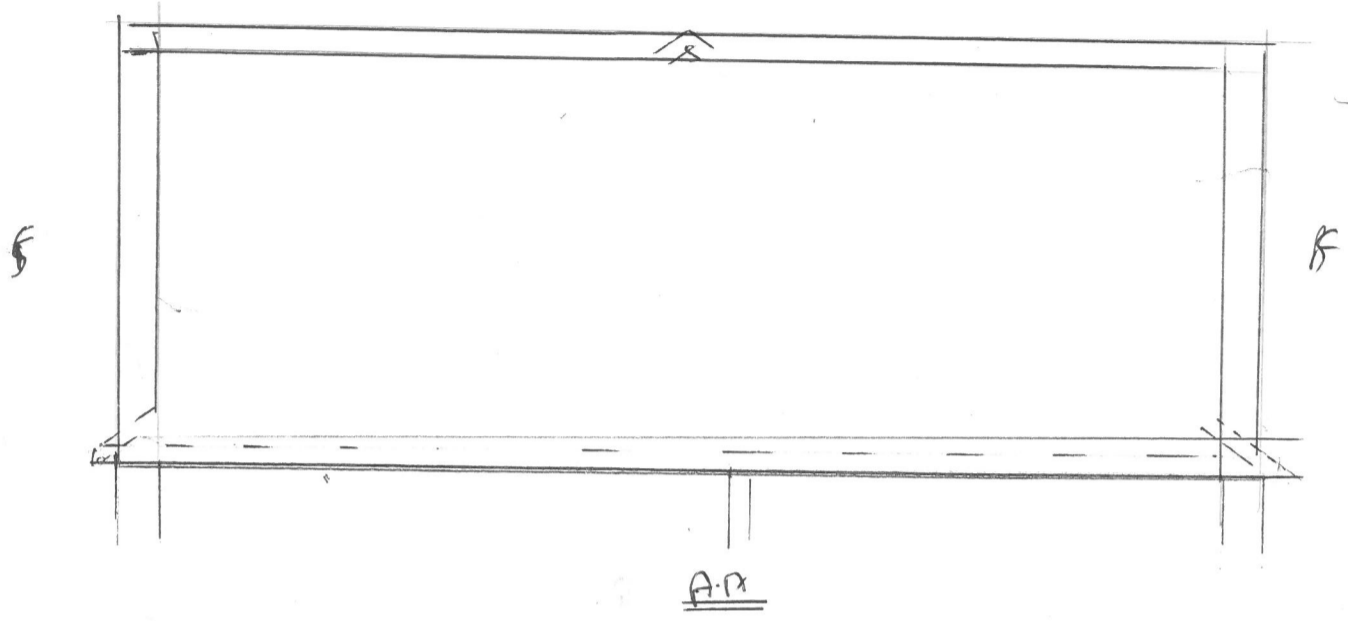

PROPOSED LOFT ROOM PLAN