


LAYOUT PLAN AS PROPOSED A7
8 WOODFORD CRESCENT NORTHWOOD


L2

1:50

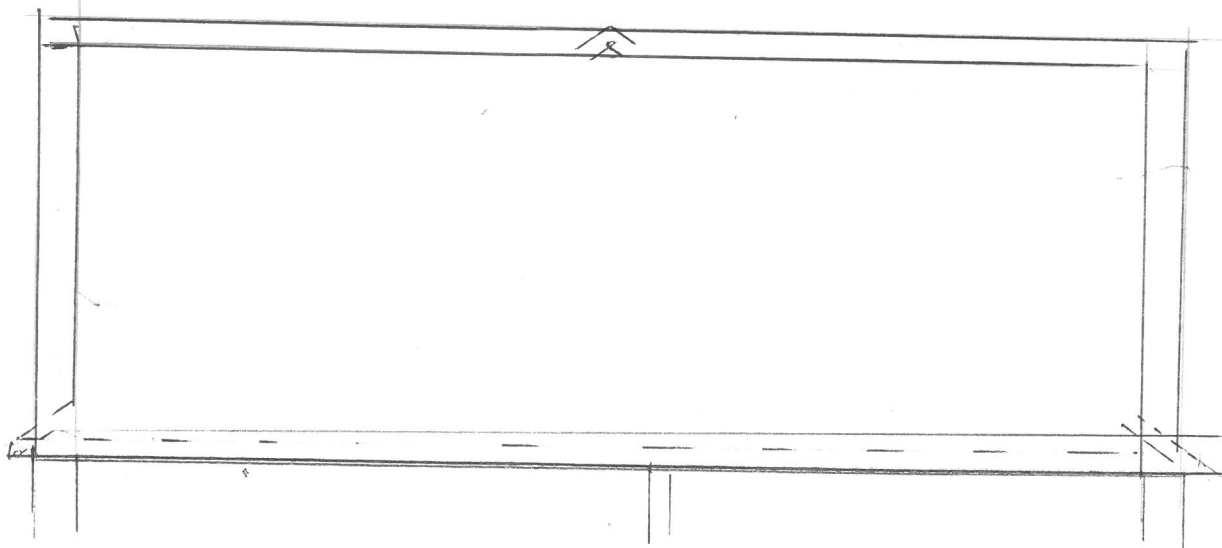


A.A

(S)

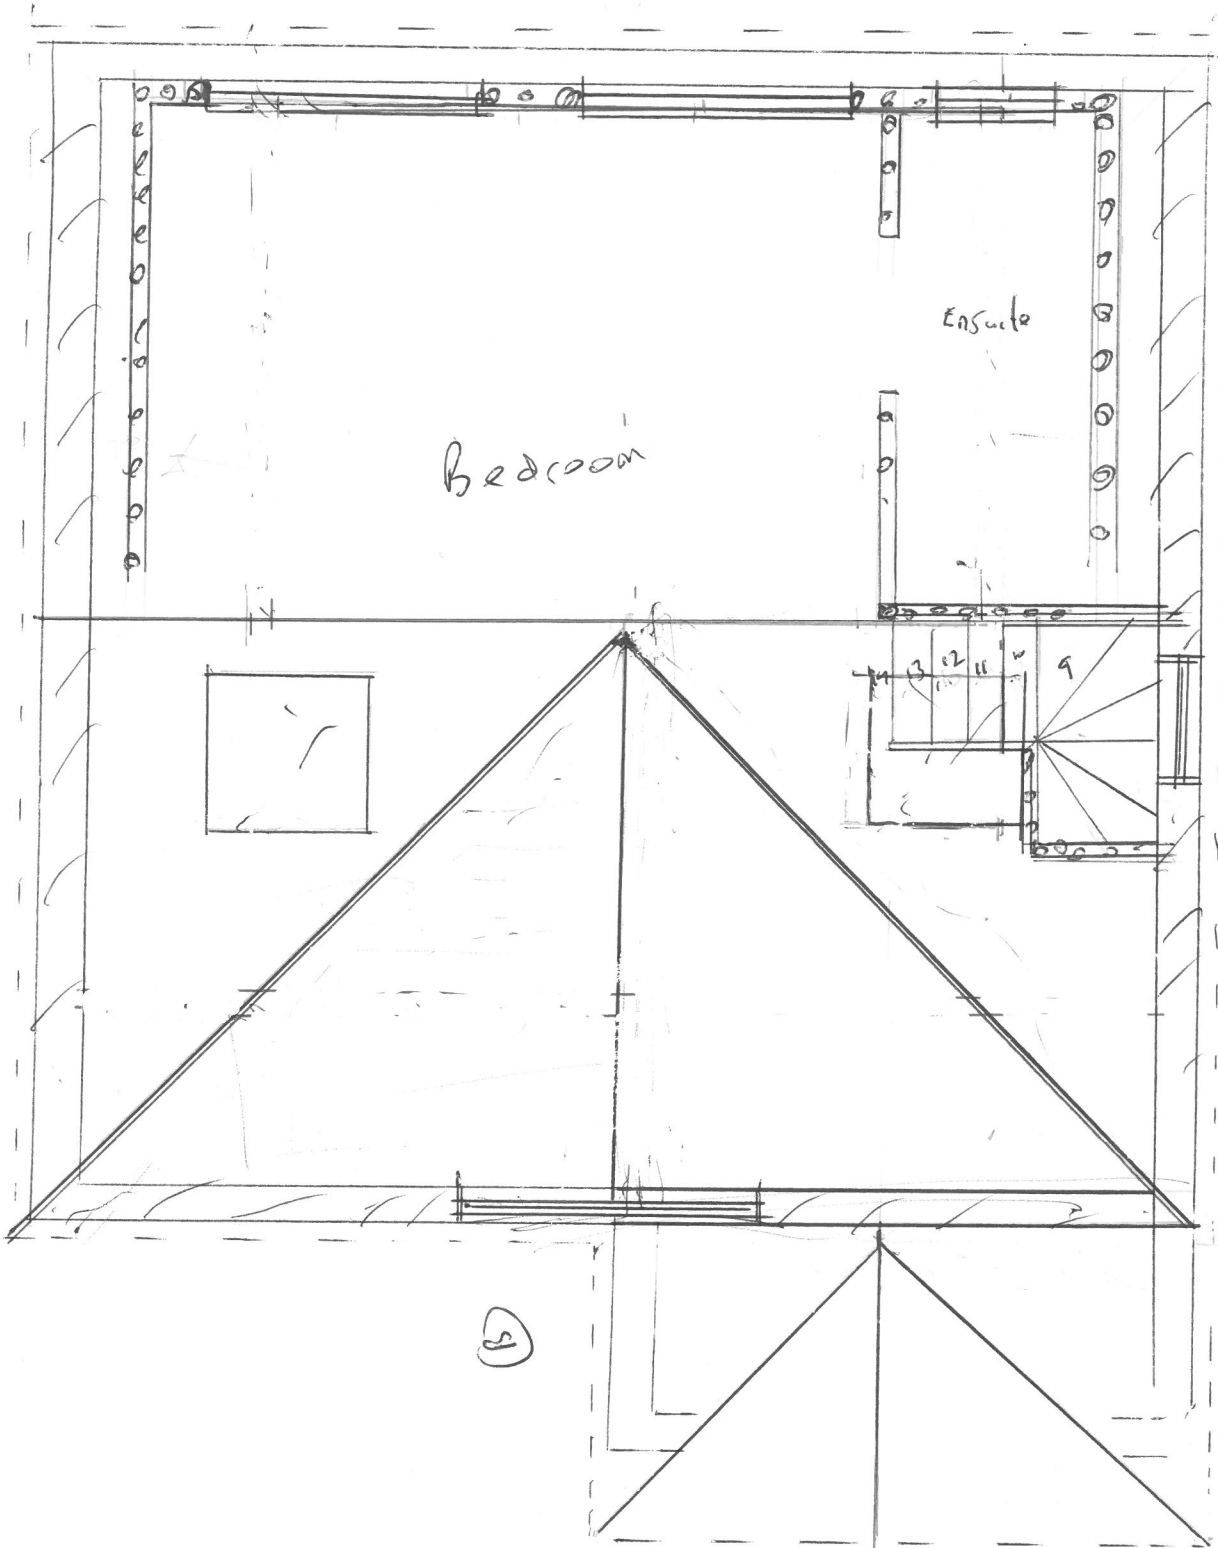

PROPOSED LOFT ROOM PLAN

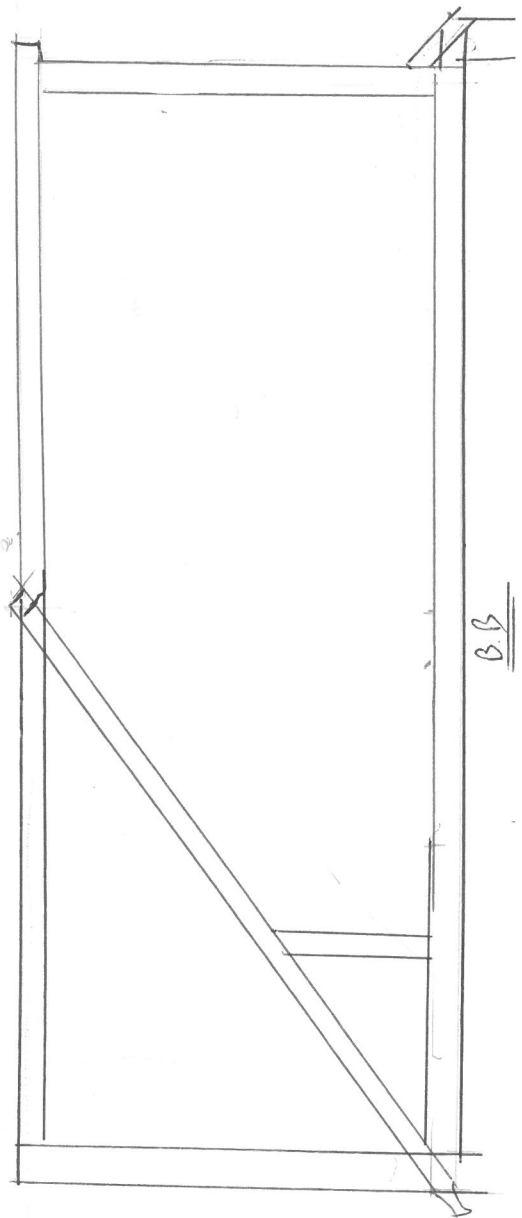

A.A