


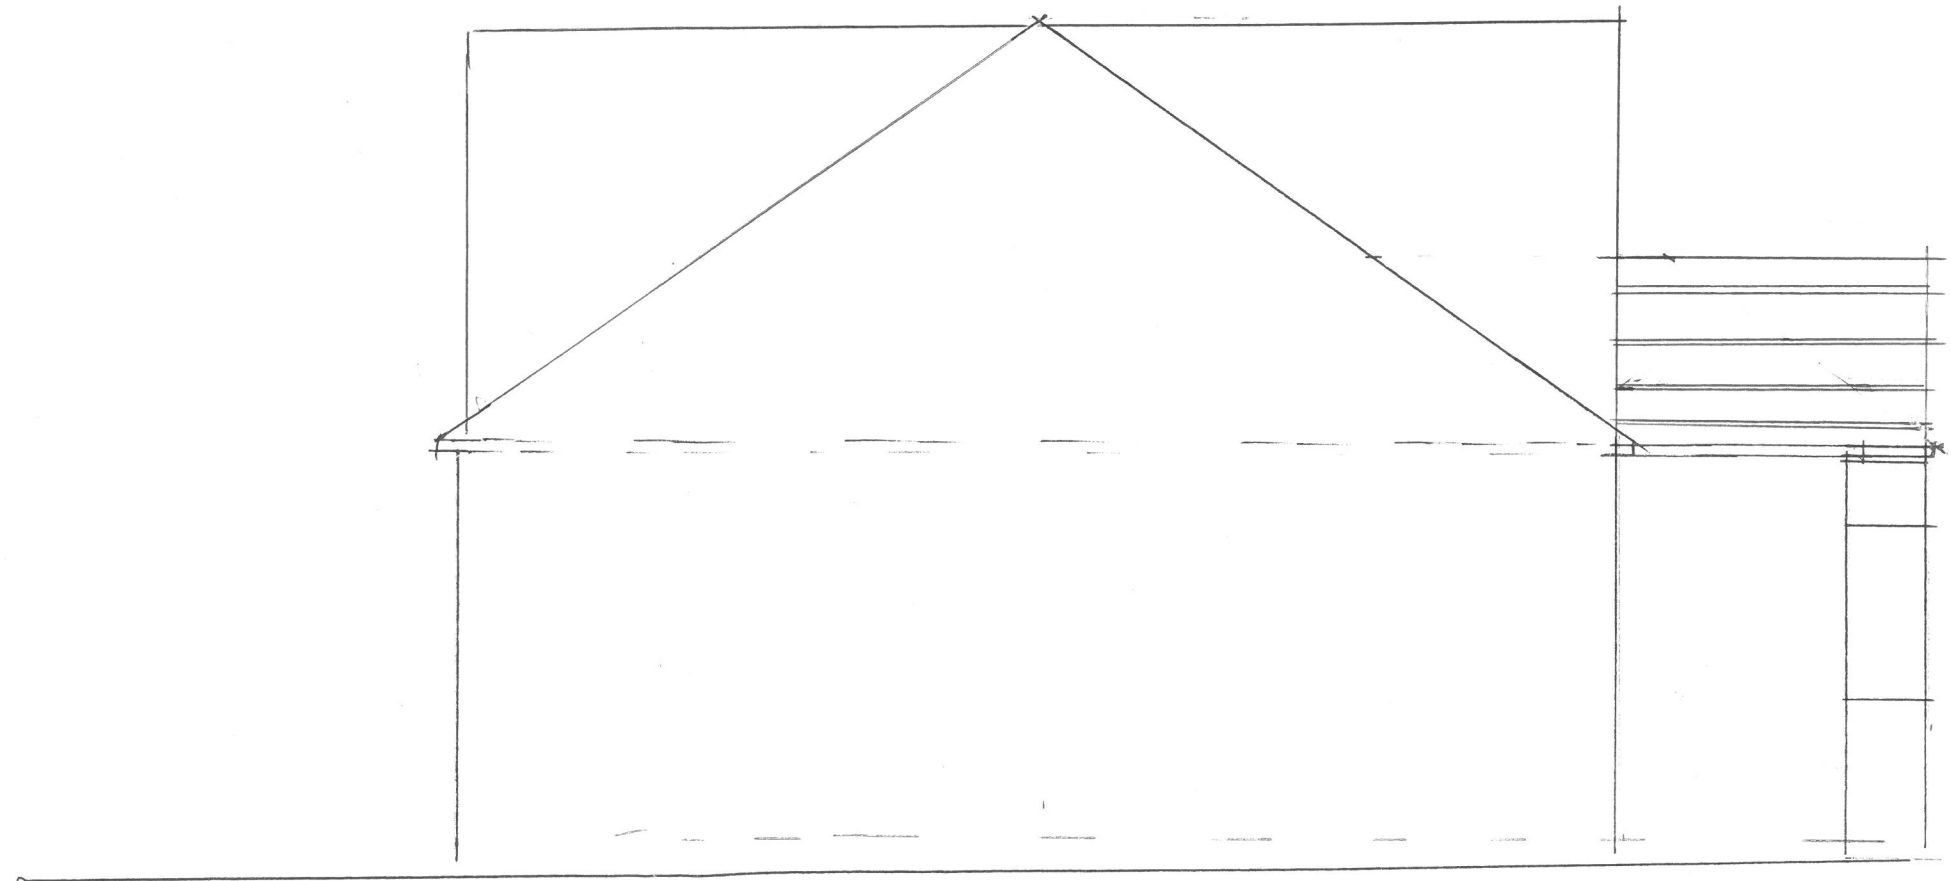

<u>PROPOSED</u>	<u>ELEVATION</u>	<u>AT</u>
<u>8</u>	<u>WOODFORD</u>	<u>NORTHWOOD</u>
<u>1:3</u>		<u>1:50</u>



5101