


<u>PROPOSED</u>	<u>ELEVATION</u>	<u>AT</u>
<u>8</u>	<u>WOODFORD</u>	<u>NORTHWOOD</u>
<u>1:1.3</u>		<u>1:50</u>

sloping tiles on

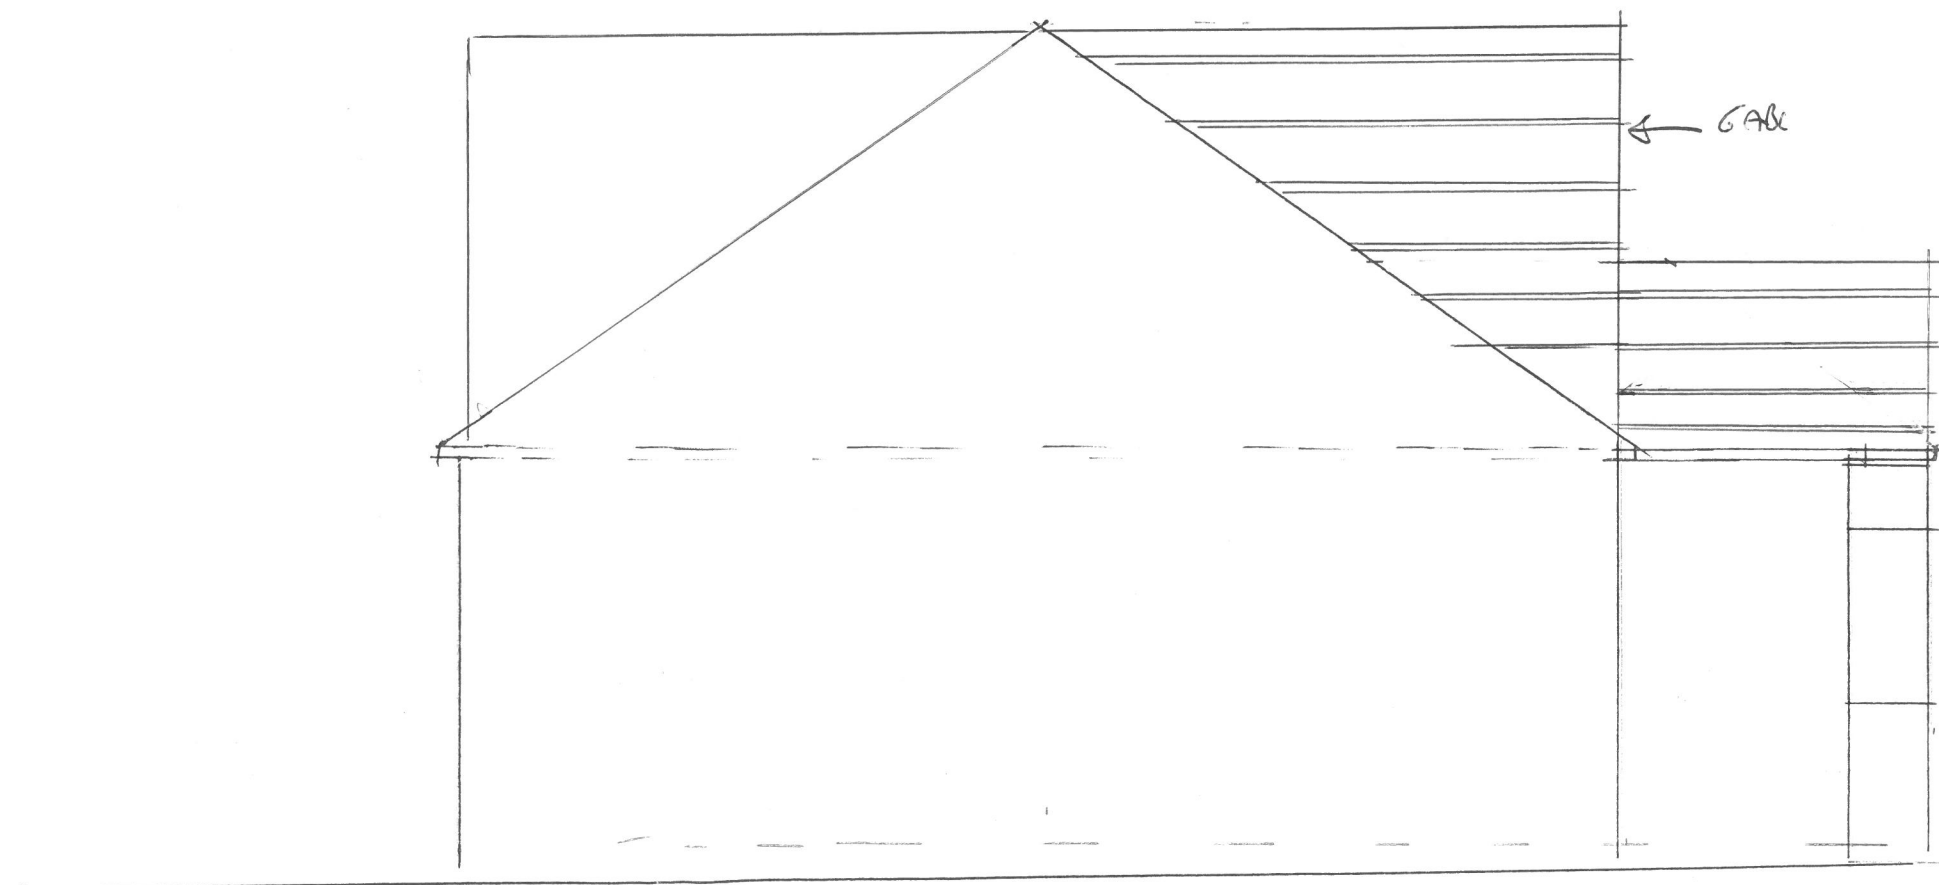

5101