


EXISTING ELEVATION AT
8 WOODFORD CRESCENT NORTHWOOD

W5

1:50

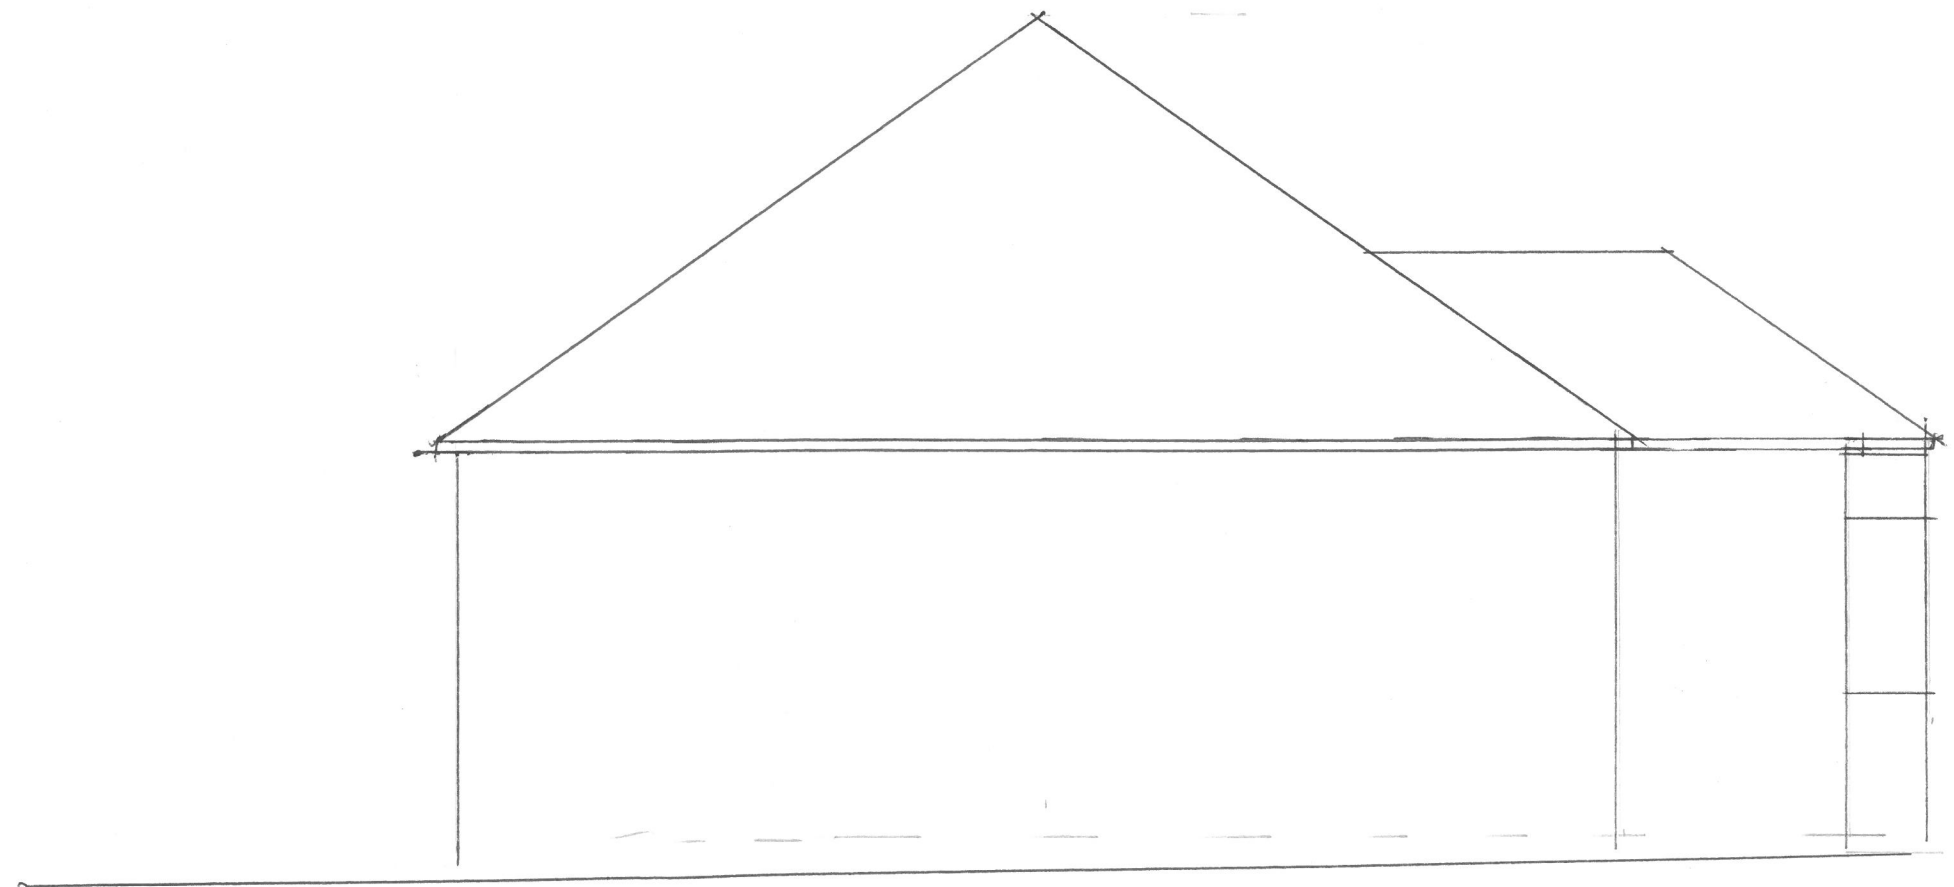

S101