



COMMONWEALTH AVENUE.


COMMONWEALTH AVENUE.

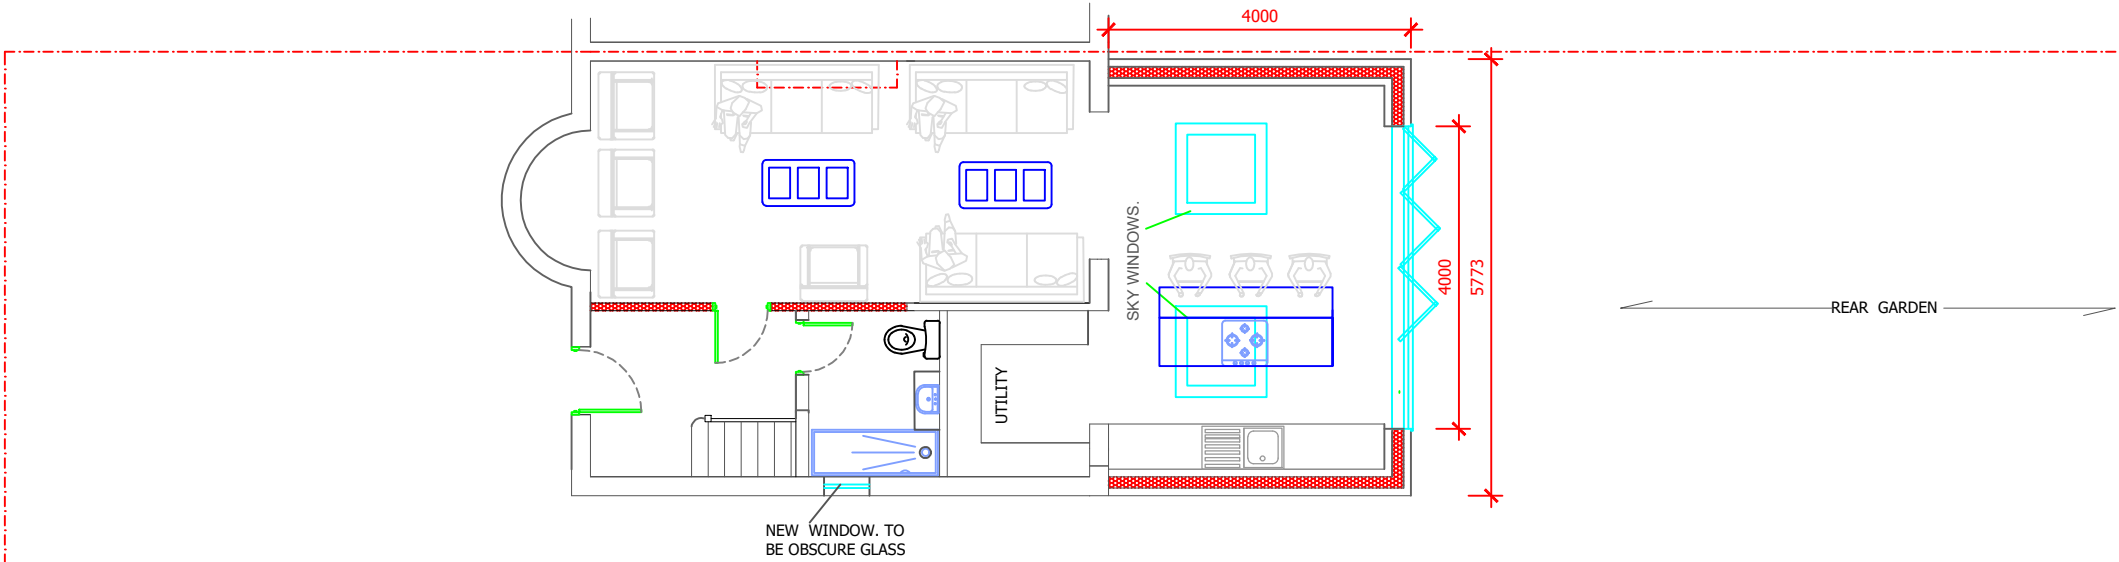

PROPOSED GROUND FLOOR. SCALE 1 : 100.

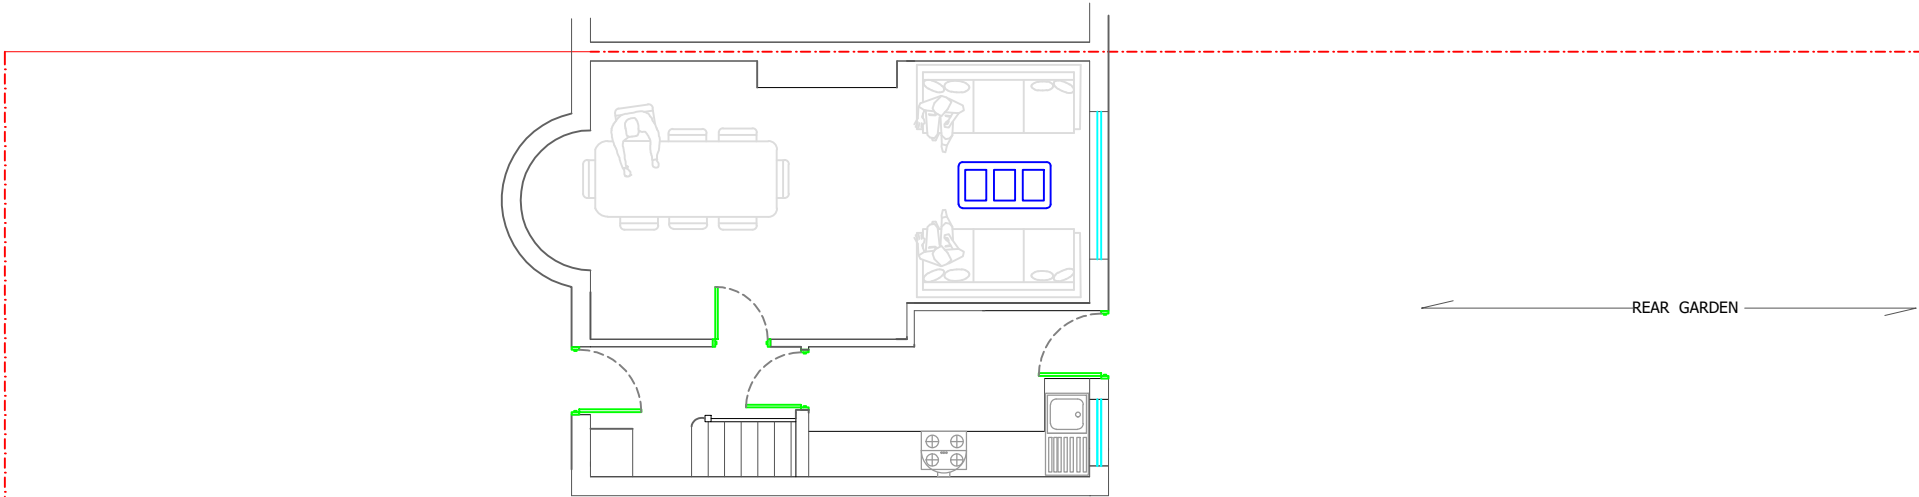

EXISTING GROUND FLOOR

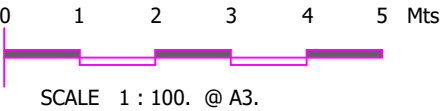

62 COMMONWEALTH AVENUE.
HAYES, MIDDLESEX, UB3 2PN
DWG. NO. EA / AS / 62/ 1A
SCALE 1 : 100