

Ordnance Survey, (c) Crown Copyright 2023. All rights reserved. Licence number 100022432

10m 50m


BLOCK PLAN

SCALE 1 : 500

NOTES

© SK Design consultants - THIS DRAWING AND DESIGN REMAINS THE COPYRIGHT AND INTELLECTUAL PROPERTY OF SK CONSULTANTS AND SHALL NOT BE COPIED IN ANY FORMAT WITHOUT APPROVAL.

THIS DRAWING IS TO BE READ IN CONJUNCTION WITH ALL OTHER DRAWINGS AND DOCUMENTS PROVIDED. THE CONTRACTOR MUST CHECK ALL DIMENSIONS ON SITE BEFORE PLACING ORDERS FOR MATERIALS OR SHOP FABRICATIONS OR COMMENCING WORKS ON SITE. ANY DISCREPANCIES SHOULD BE NOTIFIED BEFORE PROCEEDING.

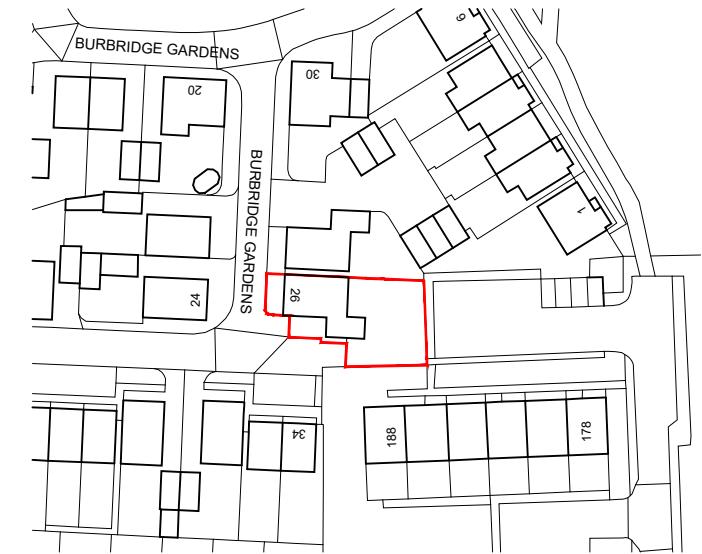


Ordnance Survey, (c) Crown Copyright 2023. All rights reserved. Licence number 100022432

LOCATION PLAN

SCALE 1 : 1250

10m 50m

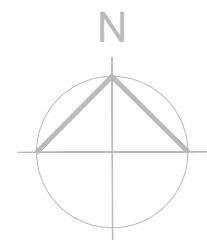

Client:
Mr AMIT GANGWAR

Project:
SINGLE STOREY REAR & SIDE EXTENSION & A GARAGE CONVERSION.

Location:
26 Burbridge Gardens, Uxbridge UB10 0GE

Drawing Title:
LOCATION & BLOCK PLAN

Date:
OCT 2023

Sheet Size:
A3

Drawn:
SK

Drawing No:
P1403- 01

Revision:
.

SK Design Consultants
22 Netley close
Caversham
Reading RG4 6SR
Tel : 07821111602