


50 Stafford Road, Ruislip, HA4 6PH

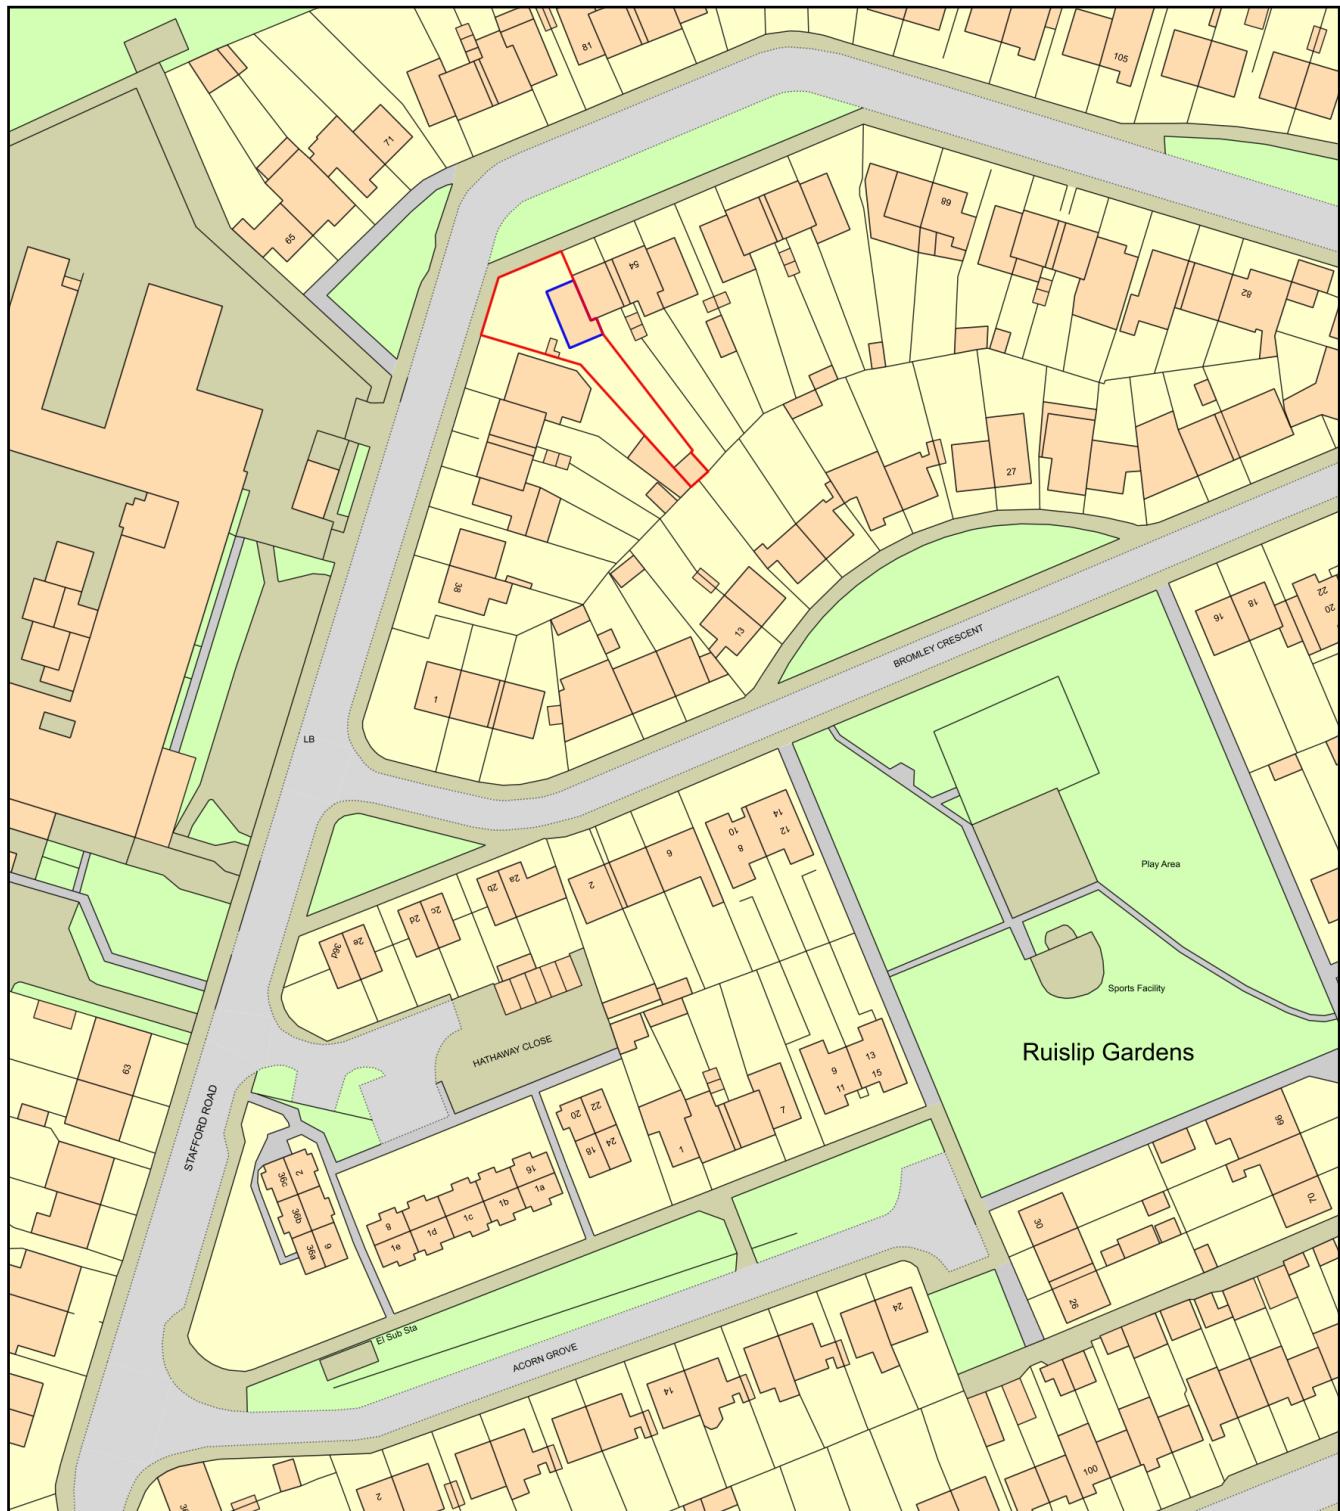

0 50
Metres



Plan Produced for: London Borough - Hillingdon

Date Produced: 25 Feb 2023

Plan Reference Number: TQRQM23056180949295

Scale: 1:1250 @ A4