

NOTES

CONTRACTORS MUST VERIFY ALL DIMENSIONS ON SITE BEFORE
COMMENCING ANY WORK ON SHOP DRAWINGS

DO NOT SCALE FROM THIS DRAWING

RS ATTRA COPYRIGHT

Notes:

1. Do not scale this drawing

2. All dimensions to be verified on site and any discrepancy reported to the client

3. This drawing to be read in conjunction with all relevant drawings

owners to serve party wall act notice on owners of adjacent property and obtain written agreement, prior to commencement of any works


client/builder to obtain all planning permission approvals from the relevant authority. commencement of building works prior to the planning & building control approvals is to client/builders own risk

roof lights:
final size and position of
roof lights
to clients requirements

all rainwater guttering, down pipes
locations to be confirmed by architect
& not to encroach neighbors property

client/builder to liaise with local water board for any new works on or within the public sewer or drain runs and obtain approval from the local authority prior to commencement of any works

B	Drawing Updated	11.06.23	RS
A	Planning Issue	03.12.22	RS
REV	AMENDMENT	DATE	CHNO


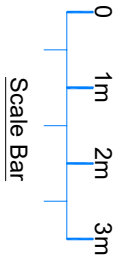


CLIENT
Prab Sohail

PROJECT
213 The Mead
Hoylake Crescent
Ickenham - UB10 8JN

DRAWING TITLE
Proposed Floor Layouts
Sheet 3

SCALE	DRAWN BY	CHECKED	DATE
1:50 @ A1 1:100 @ A3	RS	RS	03.12.22
DRAWING NUMBER			REVISION
2020 - 99 - 03			B

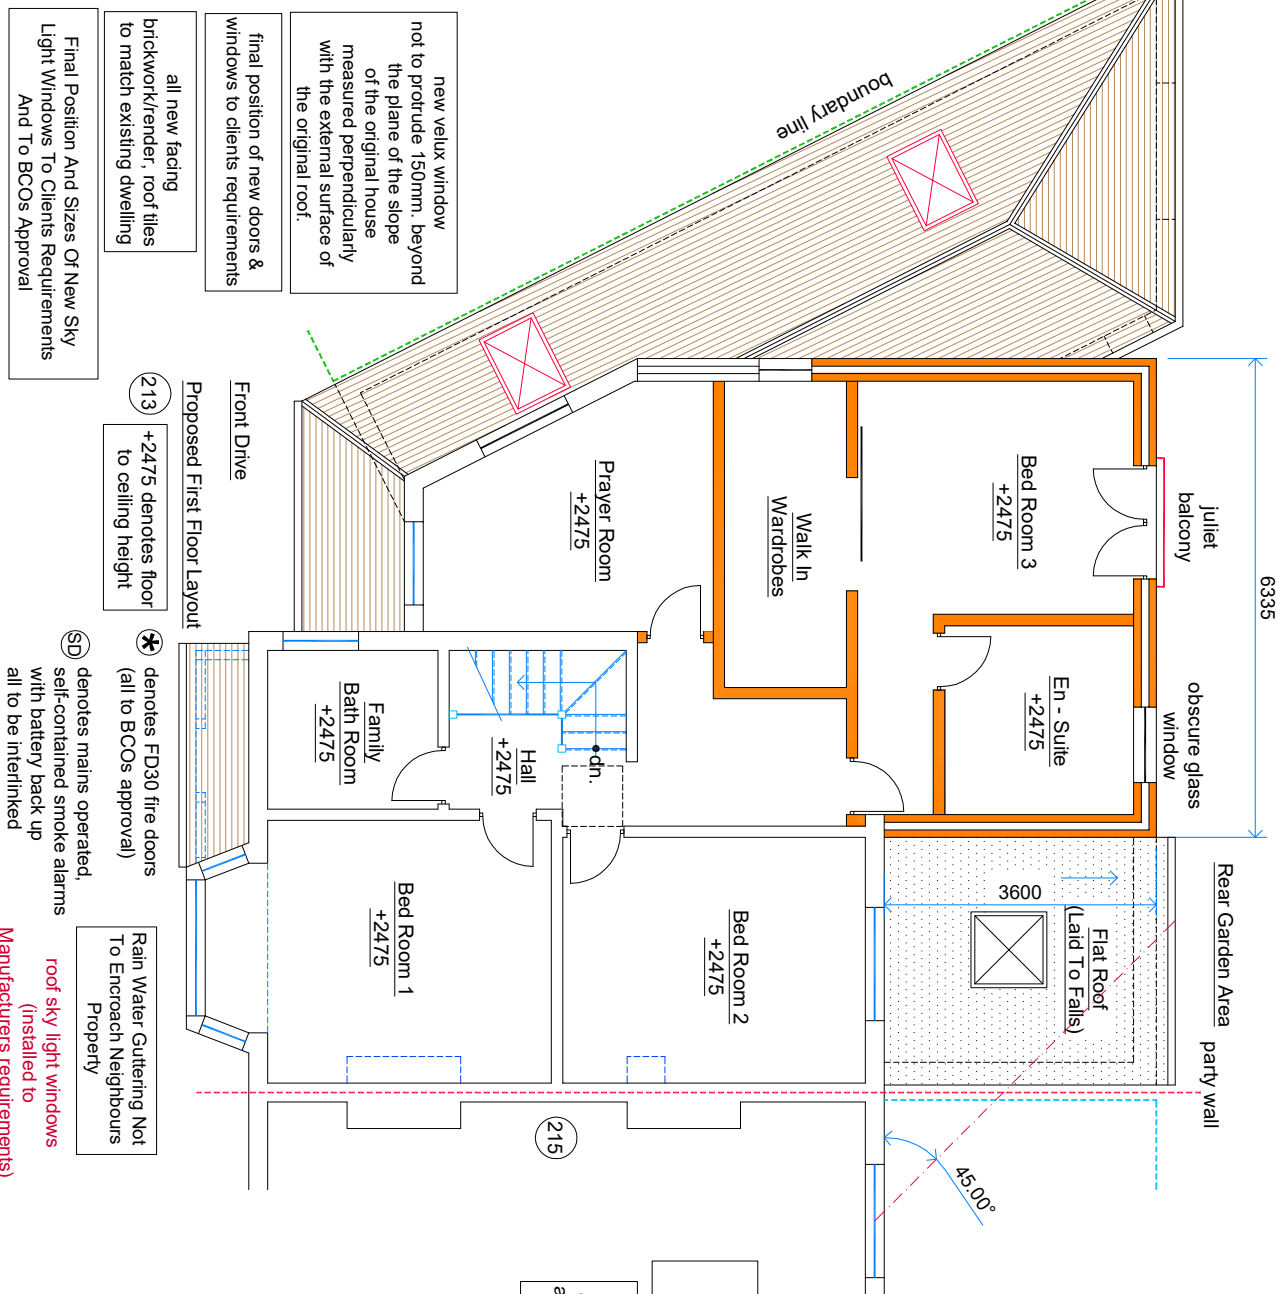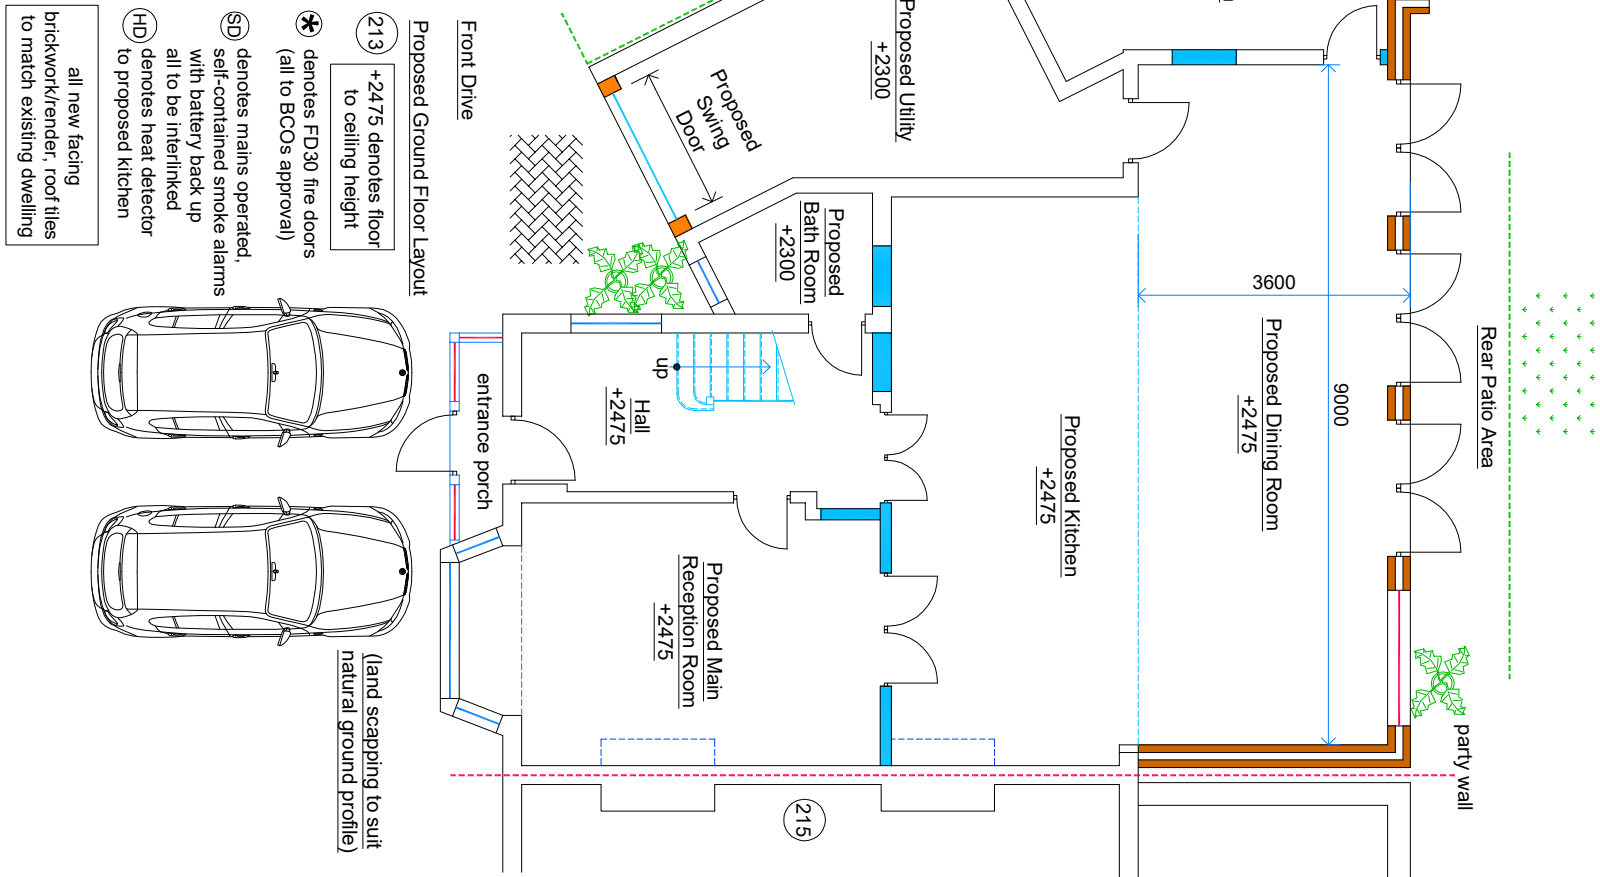

Planning Issue