


- Notes:
1. Do not scale this drawing
 2. All dimensions to be verified on site and any discrepancy reported to the client
 3. This drawing to be read in conjunction with all relevant drawings

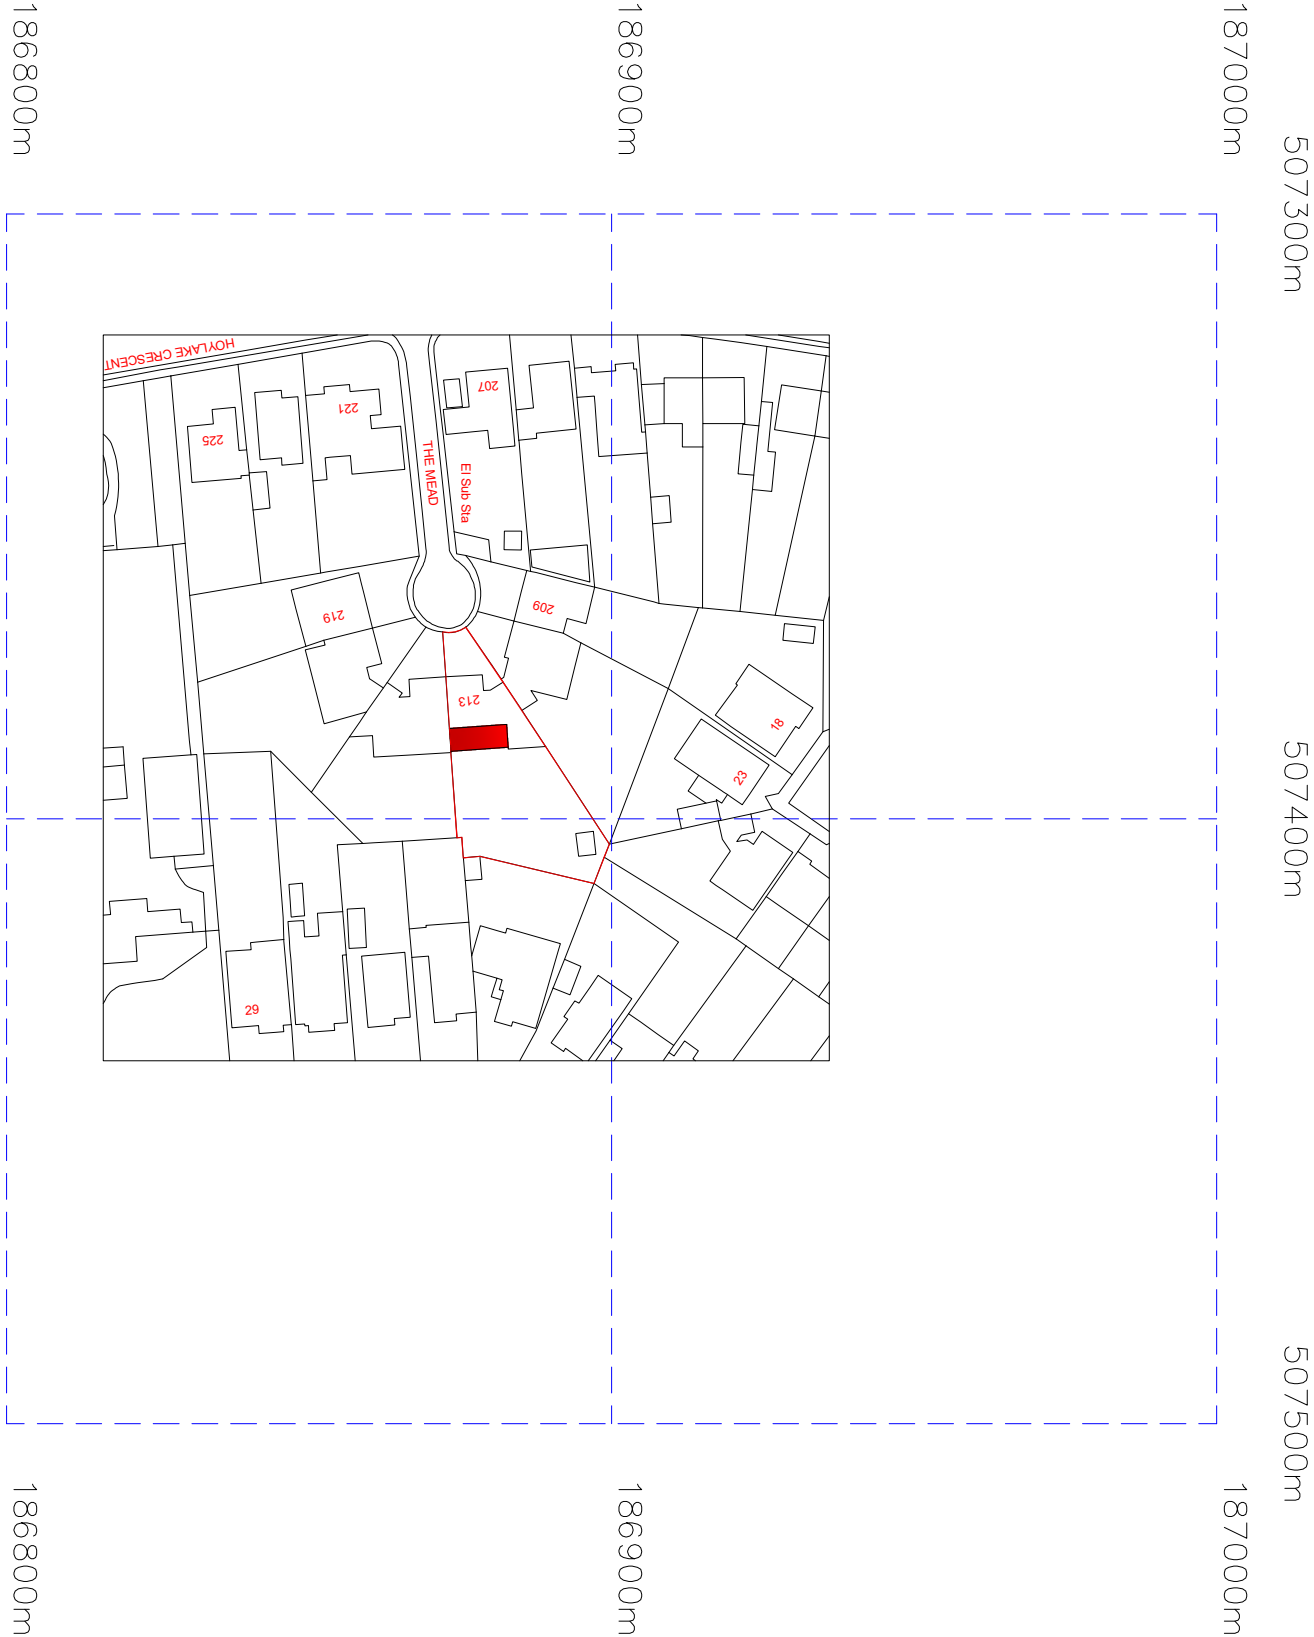

A	Planning Issue	14.11.22	RS
REV	AMENDMENT	DATE	CHKD

CLIENT	Prab Sohail
PROJECT	213 The Mead Hoylake Crescent Ickenham - UB10 8JN
DRAWING TITLE	Location Plan Sheet 7

SCALE	DRAWN BY	CHECKED	DATE
1:625 @ A1	RS	RS	14.11.22
1:1250 @ A3			
DRAWING NUMBER	2020 - 99 - 07	REVISION	A

?Crown Copyright and database rights 2022 OS Licence no. AC0000805567