

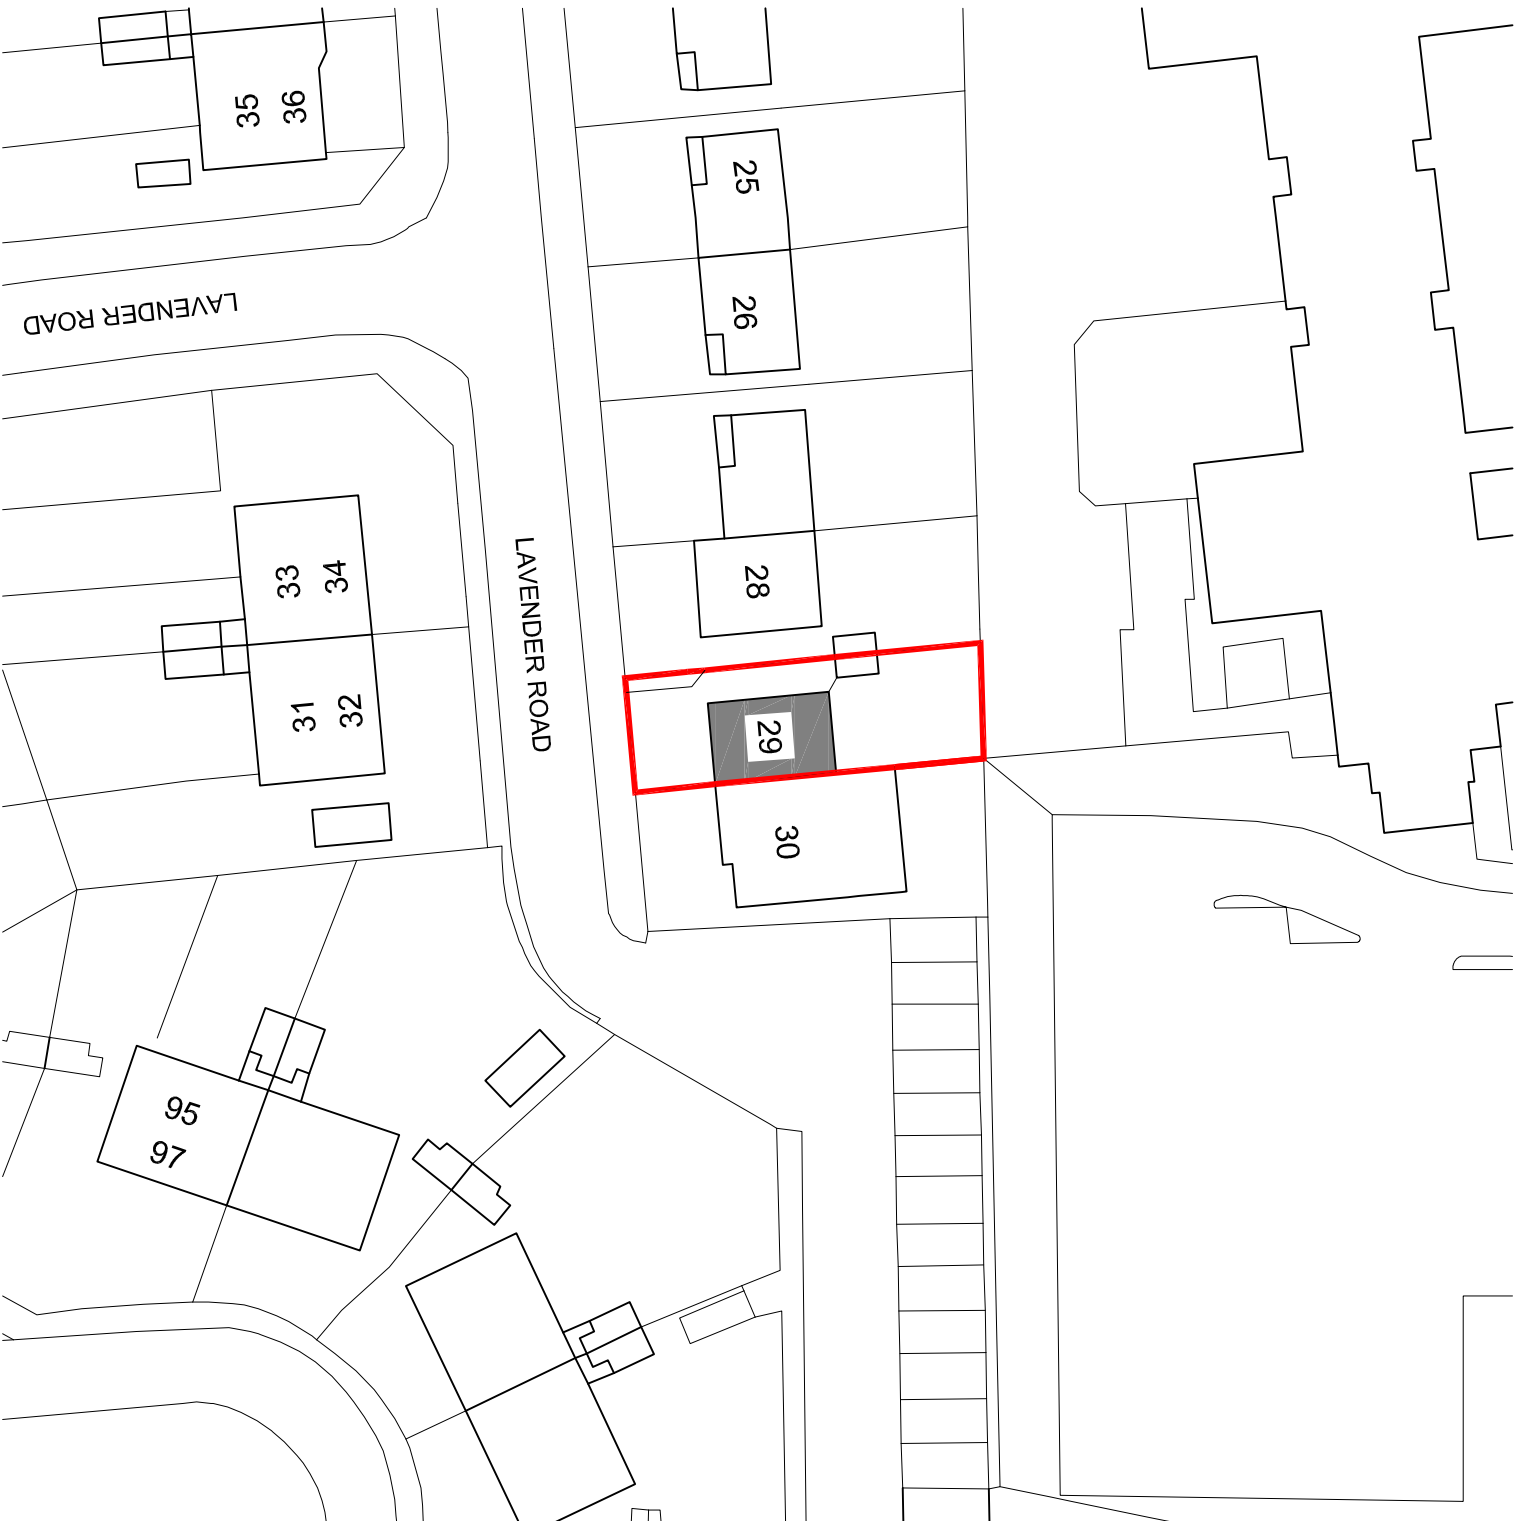
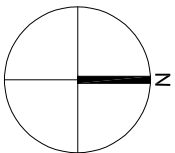
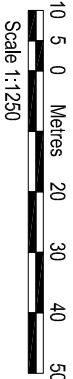


LOCATION PLAN 1:1250

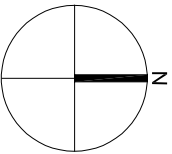

BLOCK PLAN 1:500

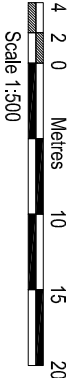

AMENDMENTS	DATE	REV
------------	------	-----

All dimensions are to be checked on site. If any dimensions differ from those shown on the drawings, the dimensions shown on the drawings shall prevail. The drawings are for information only and are not to be used for construction purposes. The drawings are for information only and are not to be used for construction purposes.



bernard murray design  
chartered architect  
www.bmurraydesign.co.uk  
13 MERRYFIELDS, UXBRIDGE, MIDDLESEX UB8 2BT  
TEL: 07888 477714 EMAIL: bmmurraydesign@yahoo.co.uk

PROJECT  
29 LAVENDER ROAD  
UXBRIDGE  
UB8 3PZ

CLIENT  
AVINASH BUSSUNT

DRAWING  
LOCATION AND BLOCK PLANS

SCALE 1:1250 & 1:500 @ A3	DRAWING NUMBER	REV.
DATE MAR 2023	1190-1	
DRAWN BM		