



## 01 - FRONT VIEW



## 02 - REAR VIEW



## 03 - SIDE VIEW



**NOTES**  
Dimensions are not to be scaled from this drawing by contractors. The contractor is requested to check all dimensions before the work started.  
Report any discrepancies to the client or architect before undertaking the work described in the drawings. Dimensions are approximate site dimensions and are to be verified by the contractor on site before any fabrication/site works i.e. foundations etc occur  
Contractor is responsible for all temporary propping to existing structure



04 - OS MAP



## 05 - EXISTING BLOCK PLAN

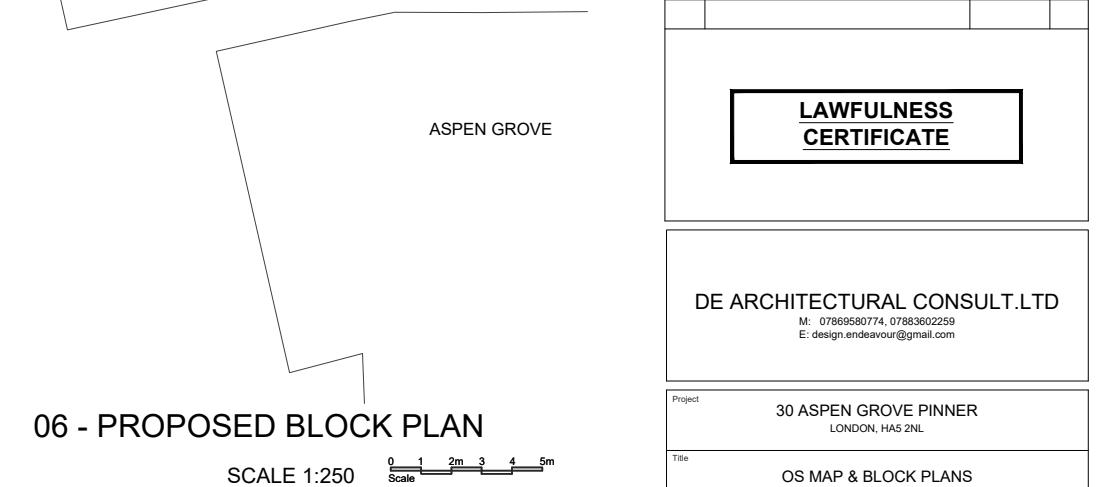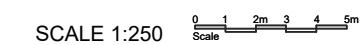

## 06 - PROPOSED BLOCK PLAN



**LAWFULNESS  
CERTIFICATE**

DE ARCHITECTURAL CONSULT LTD  
M: 07869580774, 07883602259  
E: design.endeavour@gmail.com

Project	30 ASPEN GROVE PINNER LONDON, HA5 2NL
Title	OS MAP & BLOCK PLANS

Scale as shown@A3	Drawn <b>MZ</b>	Approved	Date <b>FEB-23</b>
Job No. <b>DAC-136/23</b>	Drawing No. <b>PD-30 AG-01</b>	Rev.	<b>-</b>