



01 - FRONT VIEW




02 - REAR VIEW



03 - SIDE VIEW





04 - OS MAP SCALE 1:1250

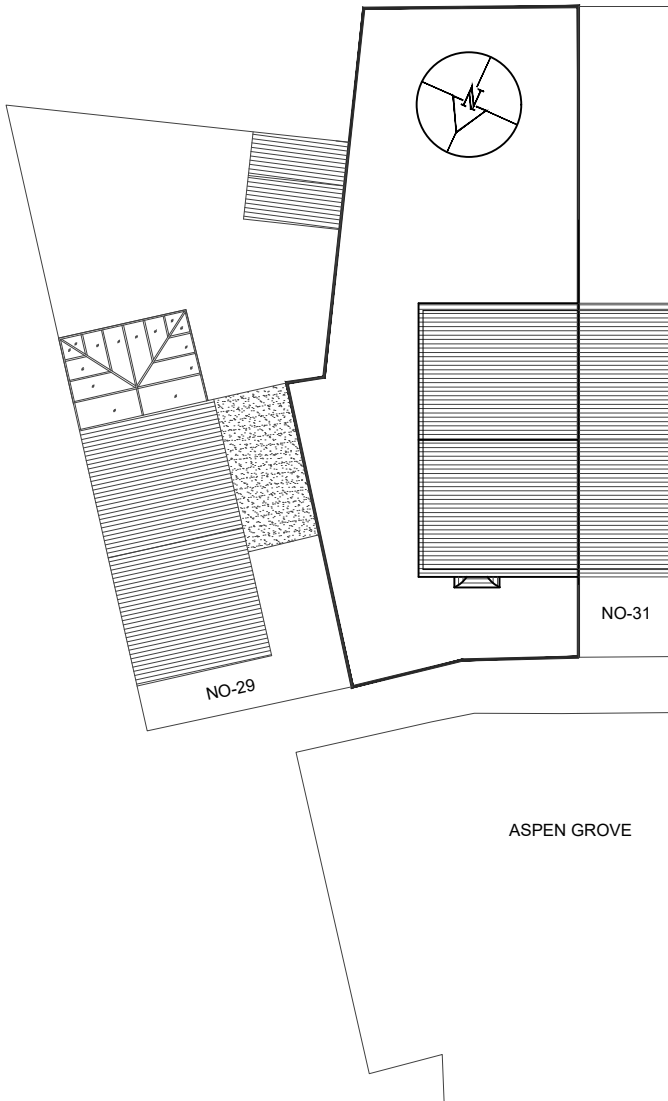


05 - EXISTING BLOCK PLAN

SCALE 1:250

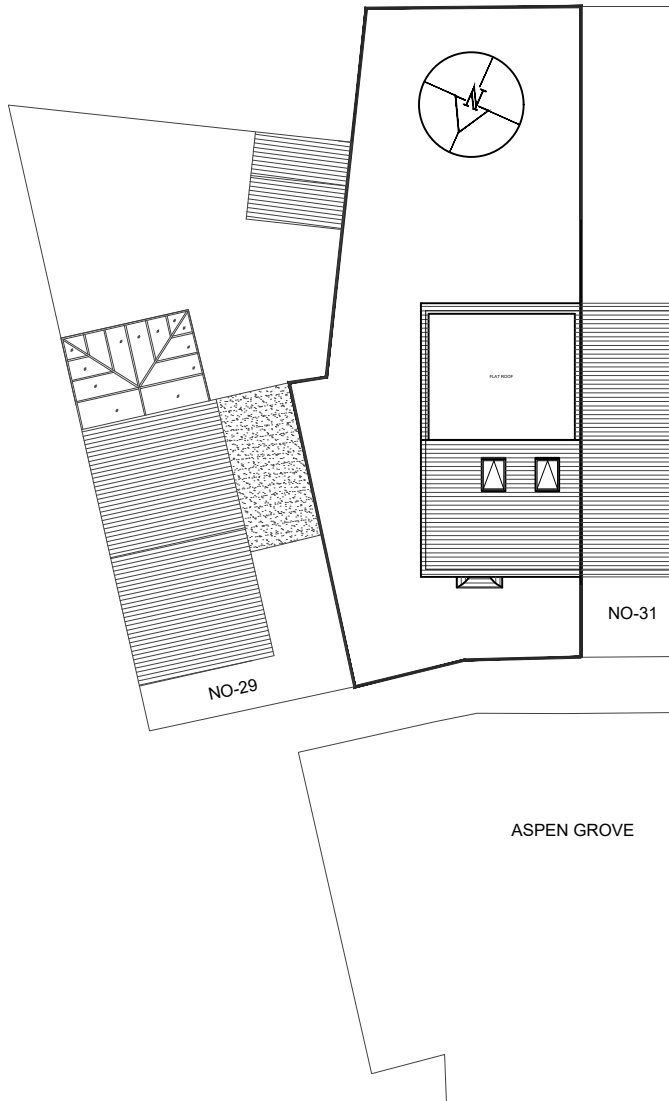 

06 - PROPOSED BLOCK PLAN

SCALE 1:250

 

NOTES

- Dimensions are not to be scaled from this drawing by contractors. The contractor is requested to check all dimensions before the work started.
- Report any discrepancies to the client or architect before undertaking the work described in the drawings.
- Dimensions are approximate site dimensions and are to be verified by the contractor on site before any fabrication/site works i.e foundations etc occur
- Contractor is responsible for all temporary propping to existing structure

| REVISIONS |             |      |    |
|-----------|-------------|------|----|
| NO.       | DESCRIPTION | DATE | BY |
|           |             |      |    |
|           |             |      |    |
**LAWFULNESS  
CERTIFICATE**

DE ARCHITECTURAL CONSULT.LTD  
M: 0786660774, 07863602259  
E: design.endeavour@gmail.com

|                                                     |                            |           |                |
|-----------------------------------------------------|----------------------------|-----------|----------------|
| Project<br>30 ASPEN GROVE PINNER<br>LONDON, HA5 2NL |                            |           |                |
| Title<br>OS MAP & BLOCK PLANS                       |                            |           |                |
| Scale<br>as shown@A3                                | Drawn<br>MZ                | Approved  | Date<br>FEB-23 |
| Job No.<br>DAC-136/23                               | Drawing No.<br>PD-30 AG-01 | Rev.<br>- |                |