



## 01 - FRONT VIEW




## 02 - REAR VIEW





## 03 - SIDE VIEW





04 - OS MAP

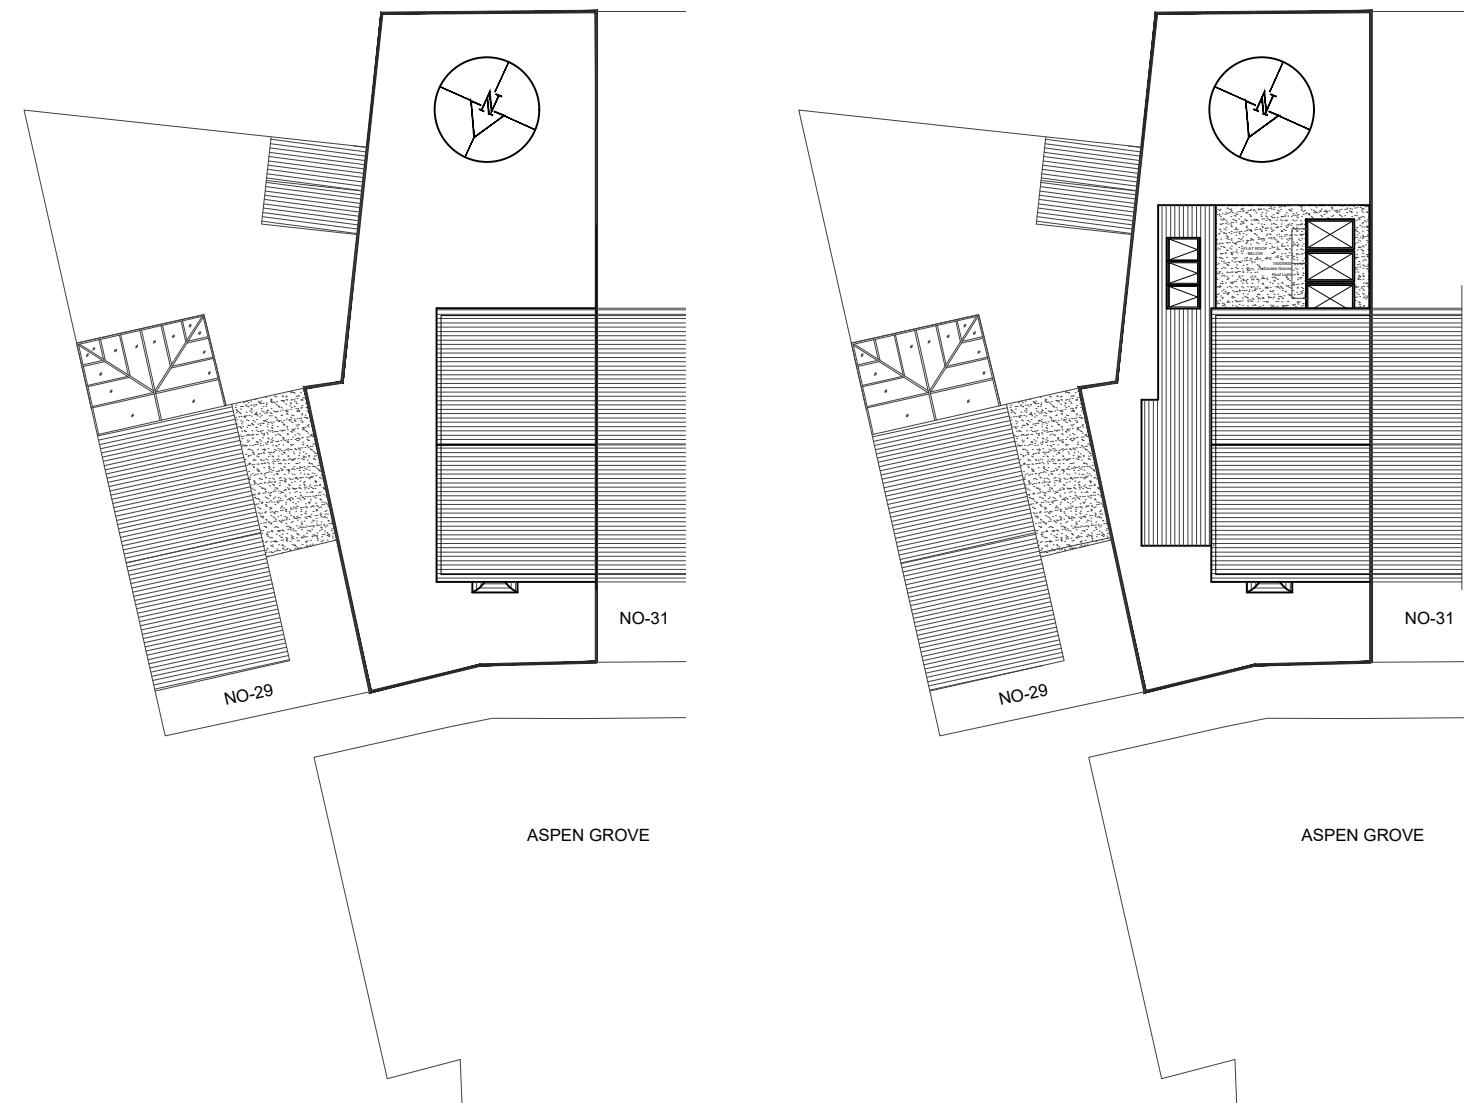

## 05 - EXISTING BLOCK PLAN

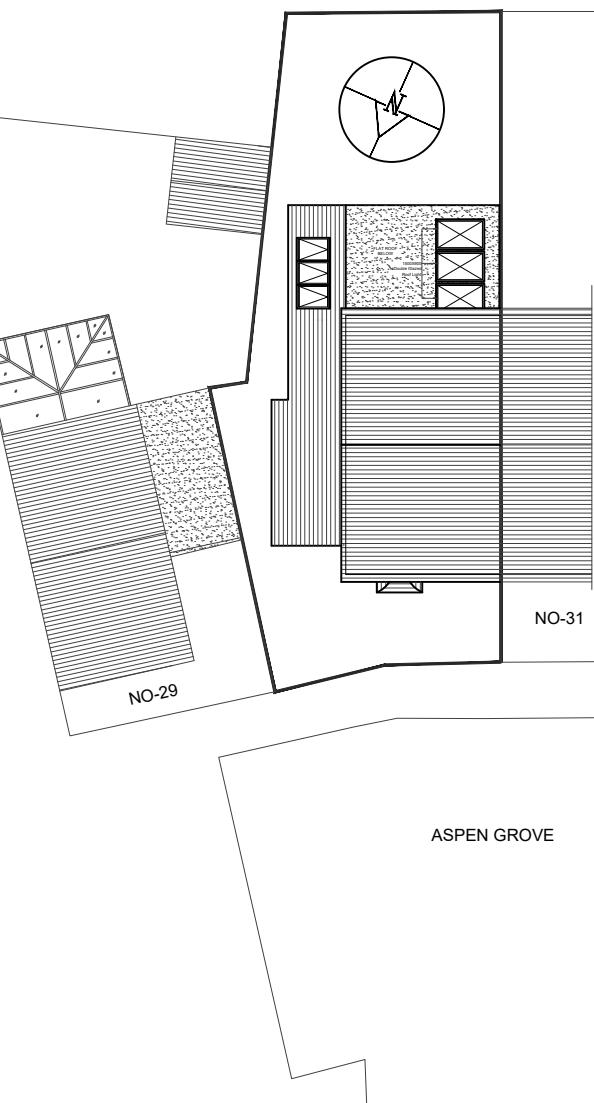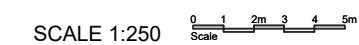

## 06 - PROPOSED BLOCK PLAN

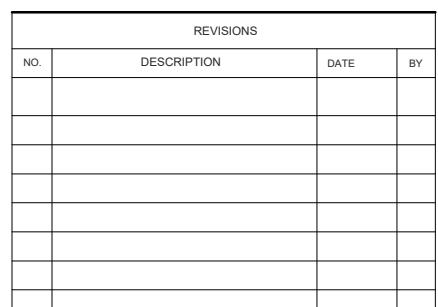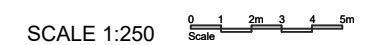

## **HOUSE-HOLDER** **APPLICATION**

DE ARCHITECTURAL CONSULT.LTD  
M: 07869580774, 07883602259  
E: [dearchitecturalconsult@gmail.com](mailto:dearchitecturalconsult@gmail.com)

project	30 ASPEN GROVE PINNER LONDON, HA5 2NL		
title	OS MAP & BLOCK PLANS		
scale	Drawn as shown@A3	Approved	Date FEB-23
Job No.	Drawing No. DAC-136/23	Rev.	-
	PH-30 AG-01		