


No.97

Existing Sectional Elevation AA

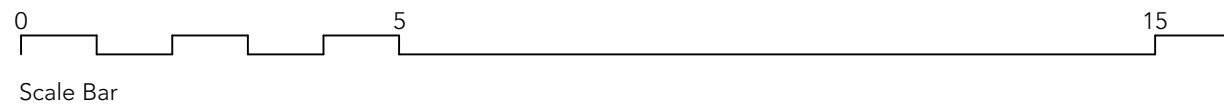

For Information

This drawing is subject to detailed site investigation including ground conditions, contaminants, drainage, design and planning/density negotiations with the relative Authorities. The layout has been based on a site survey prepared by others. It has not been considered in respect of the CDM legislation.

Drawing title Proposed Sectional Elevation AA		<div>stephen masih</div> <div>architect</div> <div>e: stephen.masih@ntlworld.com t: 07733 445556</div>	
Project title Eastcote Restaurant Holding Ltd 95-99 Field End Road, Eastcote		Drawing no. 2209wd2.104	Rev
Scale 1:100@A3	Date April'23	Drawn by sm	Checked by sm