


No.99
Existing Sectional Elevation BB

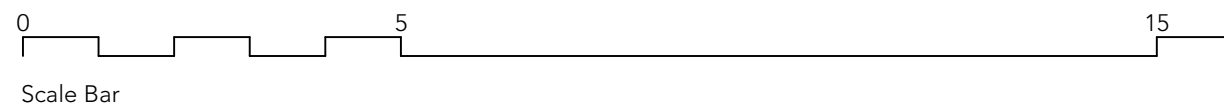

This drawing is subject to detailed site investigation including ground conditions, contaminants, drainage, design and planning/density negotiations with the relative Authorities. The layout has been based on a site survey prepared by others. It has not been considered in respect of the CDM legislation.

Planning

| | | | |
|---|------------------|--|------------------|
| Drawing title Existing Sectional Elevation BB | | <div>stephen masih architect</div> <div>e: stephen.masih@ntlworld.com t: 07733 445556</div> | |
| Project title Eastcote Restaurant Holding Ltd 95-99 Field End Road, Eastcote | | | |
| Drawing no. 2209su.105 | | Rev | |
| Scale 1:100@A3 | Date April'23 | Drawn by jmn | Checked by sm |