


No.97
Proposed Sectional Elevation AA

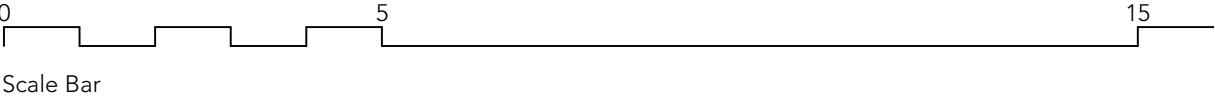

This drawing is subject to detailed site investigation including ground conditions, contaminants, drainage, design and planning/density negotiations with the relative Authorities. The layout has been based on a site survey prepared by others. It has not been considered in respect of the CDM legislation.

Planning

B	08/08/2023	Text replaced to read "Proposed"
A	21/06/2023	Plans up dated following discussions with planners.

Drawing title Proposed Sectional Elevation AA		stephen masih architect e: stephen.masih@ntlworld.com t: 07733 445556	
Project title Eastcote Restaurant Holding Ltd 95-99 Field End Road, Eastcote		Drawing no. 2209wd2.104	Rev P2
Scale 1:100@A3	Date April'23	Drawn by jmn	Checked by sm