


Notification of a Proposed Larger Home Extension
Town and Country Planning (General Permitted Development)
Order 1995 (as amended) Schedule 2,part1 (Calssa.1(ea)
This drawing is for a Planning Application only
© P.J.Stasch Architect 2023 Copyright
Plans, drawings and material submitted to the council
are protected by the Copyright Acts (Section 47, 1988 Act).
You may only use material which is downloaded
or printed for consultation purposes.
Further copies must not be made without prior permission
of the copyright owner.

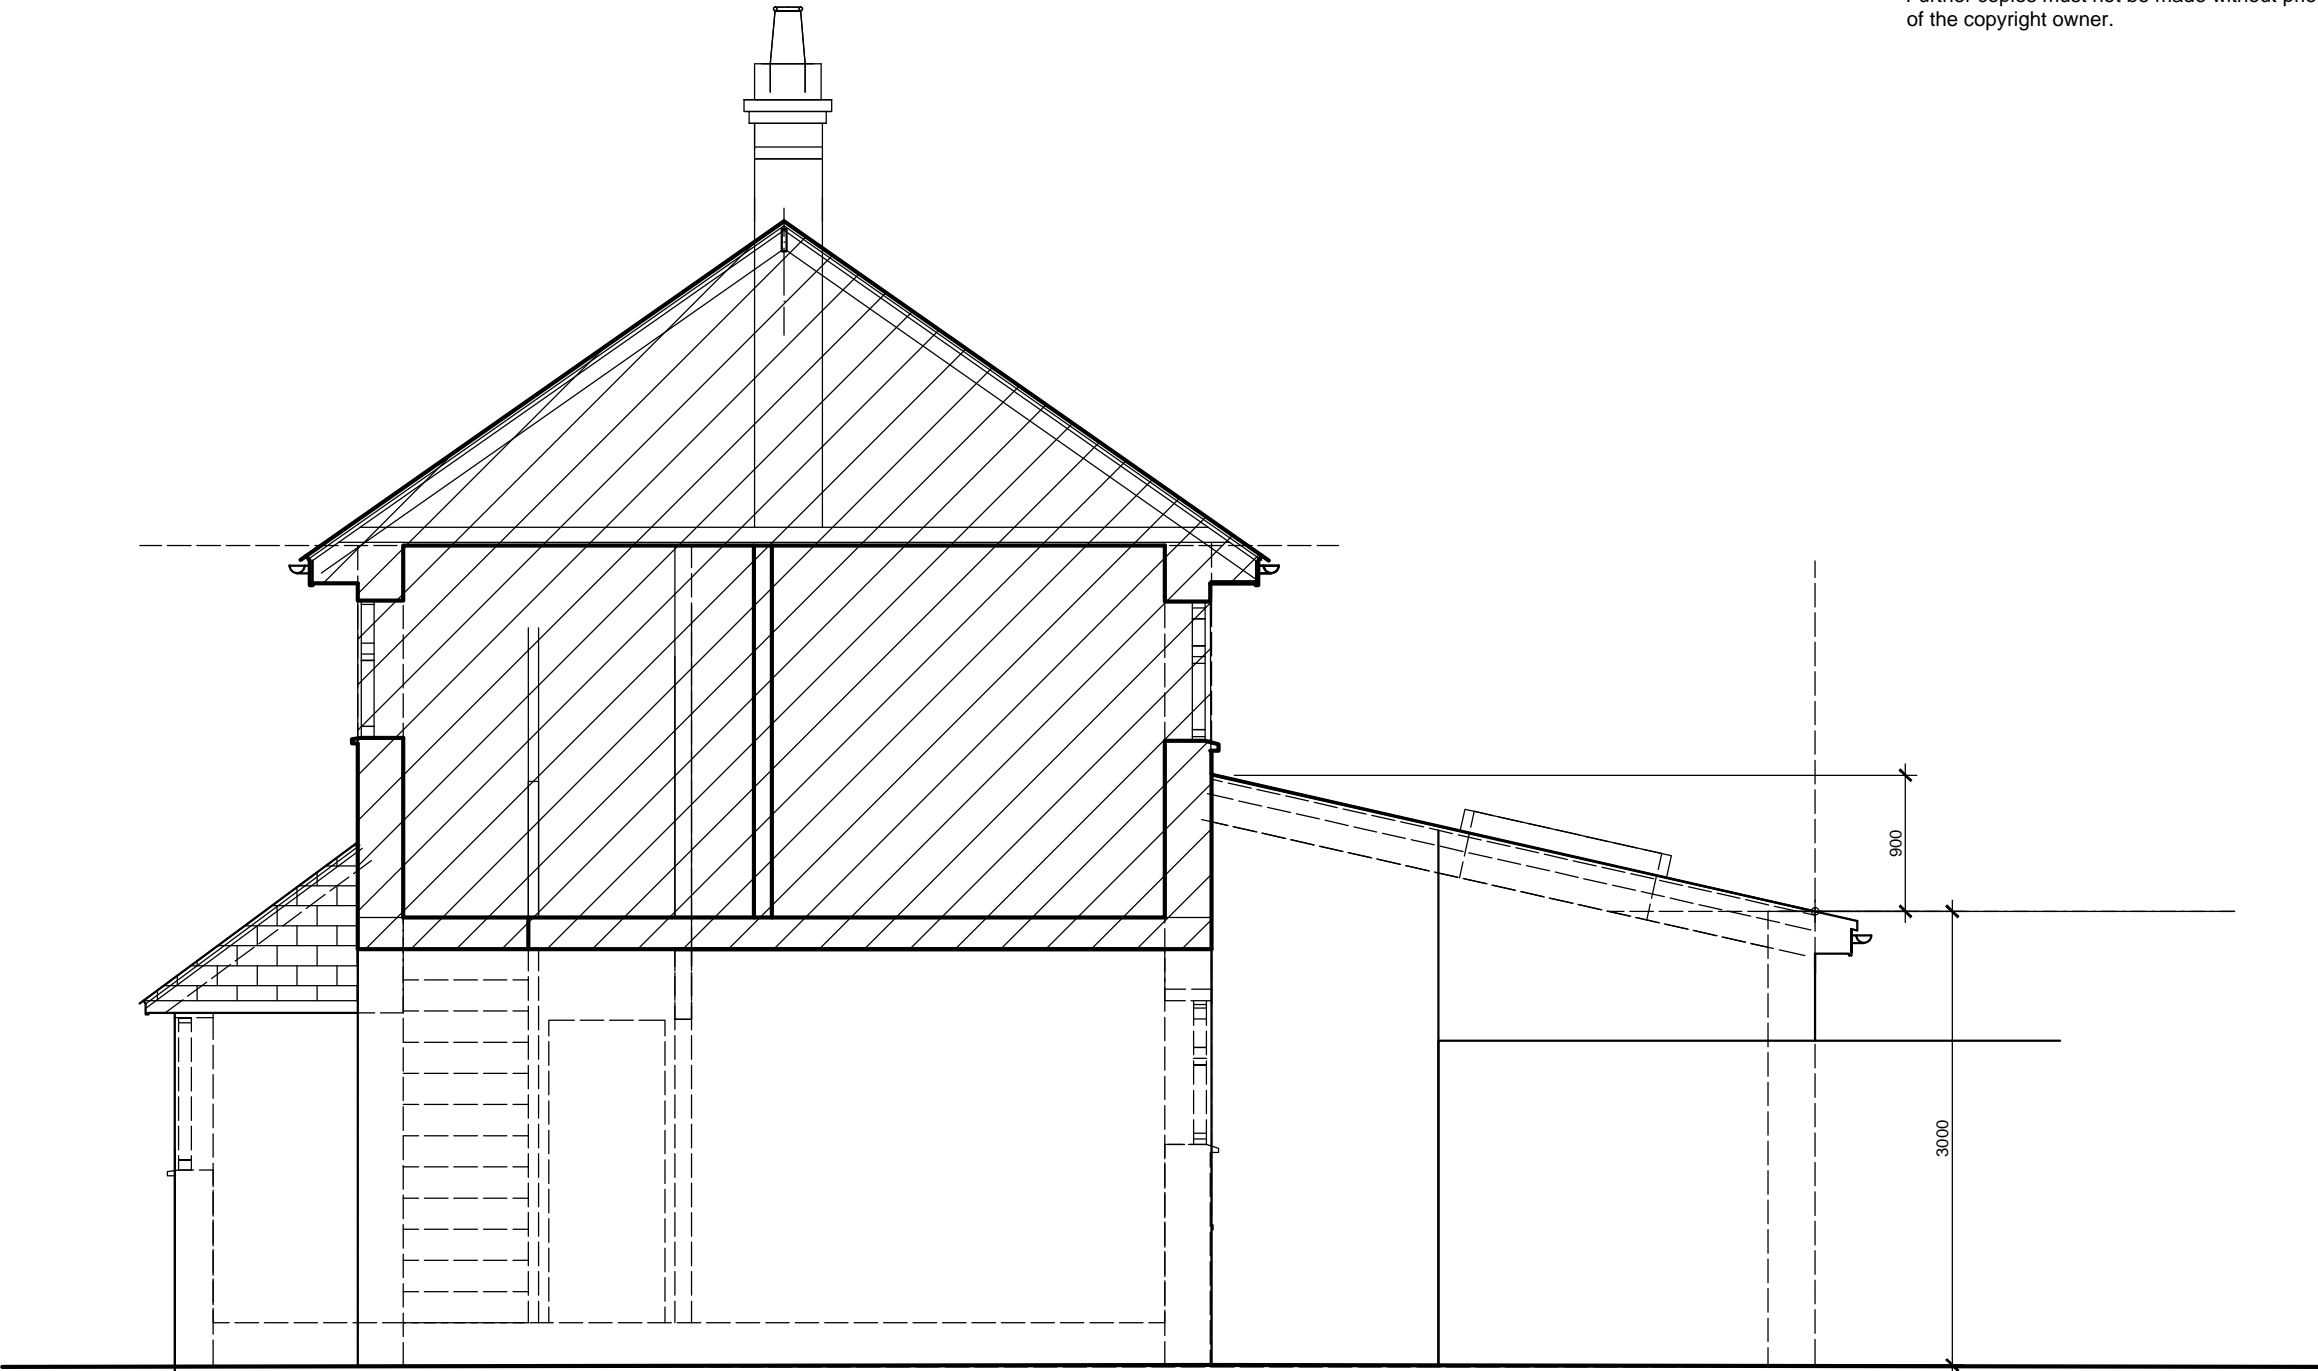

Plans, drawings and material submitted to the council
are protected by the Copyright Acts (Section 47, 1988 Act).
You may only use material which is downloaded
or printed for consultation purposes.
Further copies must not be made without written
prior permission of the copyright owner.

3DArch Studio
2,Panmuir Road
London SW20 0PZ

Pawel J. Stasch Architect RIBA

Drawing title:
House extension
Flank elevation (1)
New proposal

Job title:
48 Blackthorn Avenue
West Drayton
UB7 9EX

Job no:		Drawing no: 11	
C/S/B		Revision suffix:	
Scale: 1:50@A3		Date: 28.02.23	Drawn by: P.J.S.
		Checked by:	