


Notification of a Proposed Larger Home Extension  
Town and Country Planning (General Permitted Development)  
Order 1995 (as amended) Schedule 2,part1 (Calssa.1(ea)  
This drawing is for a Planning Application only  
© P.J.Stasch Architect 2023 Copyright  
Plans, drawings and material submitted to the council  
are protected by the Copyright Acts (Section 47, 1988 Act).  
You may only use material which is downloaded  
or printed for consultation purposes.  
Further copies must not be made without prior permission  
of the copyright owner.

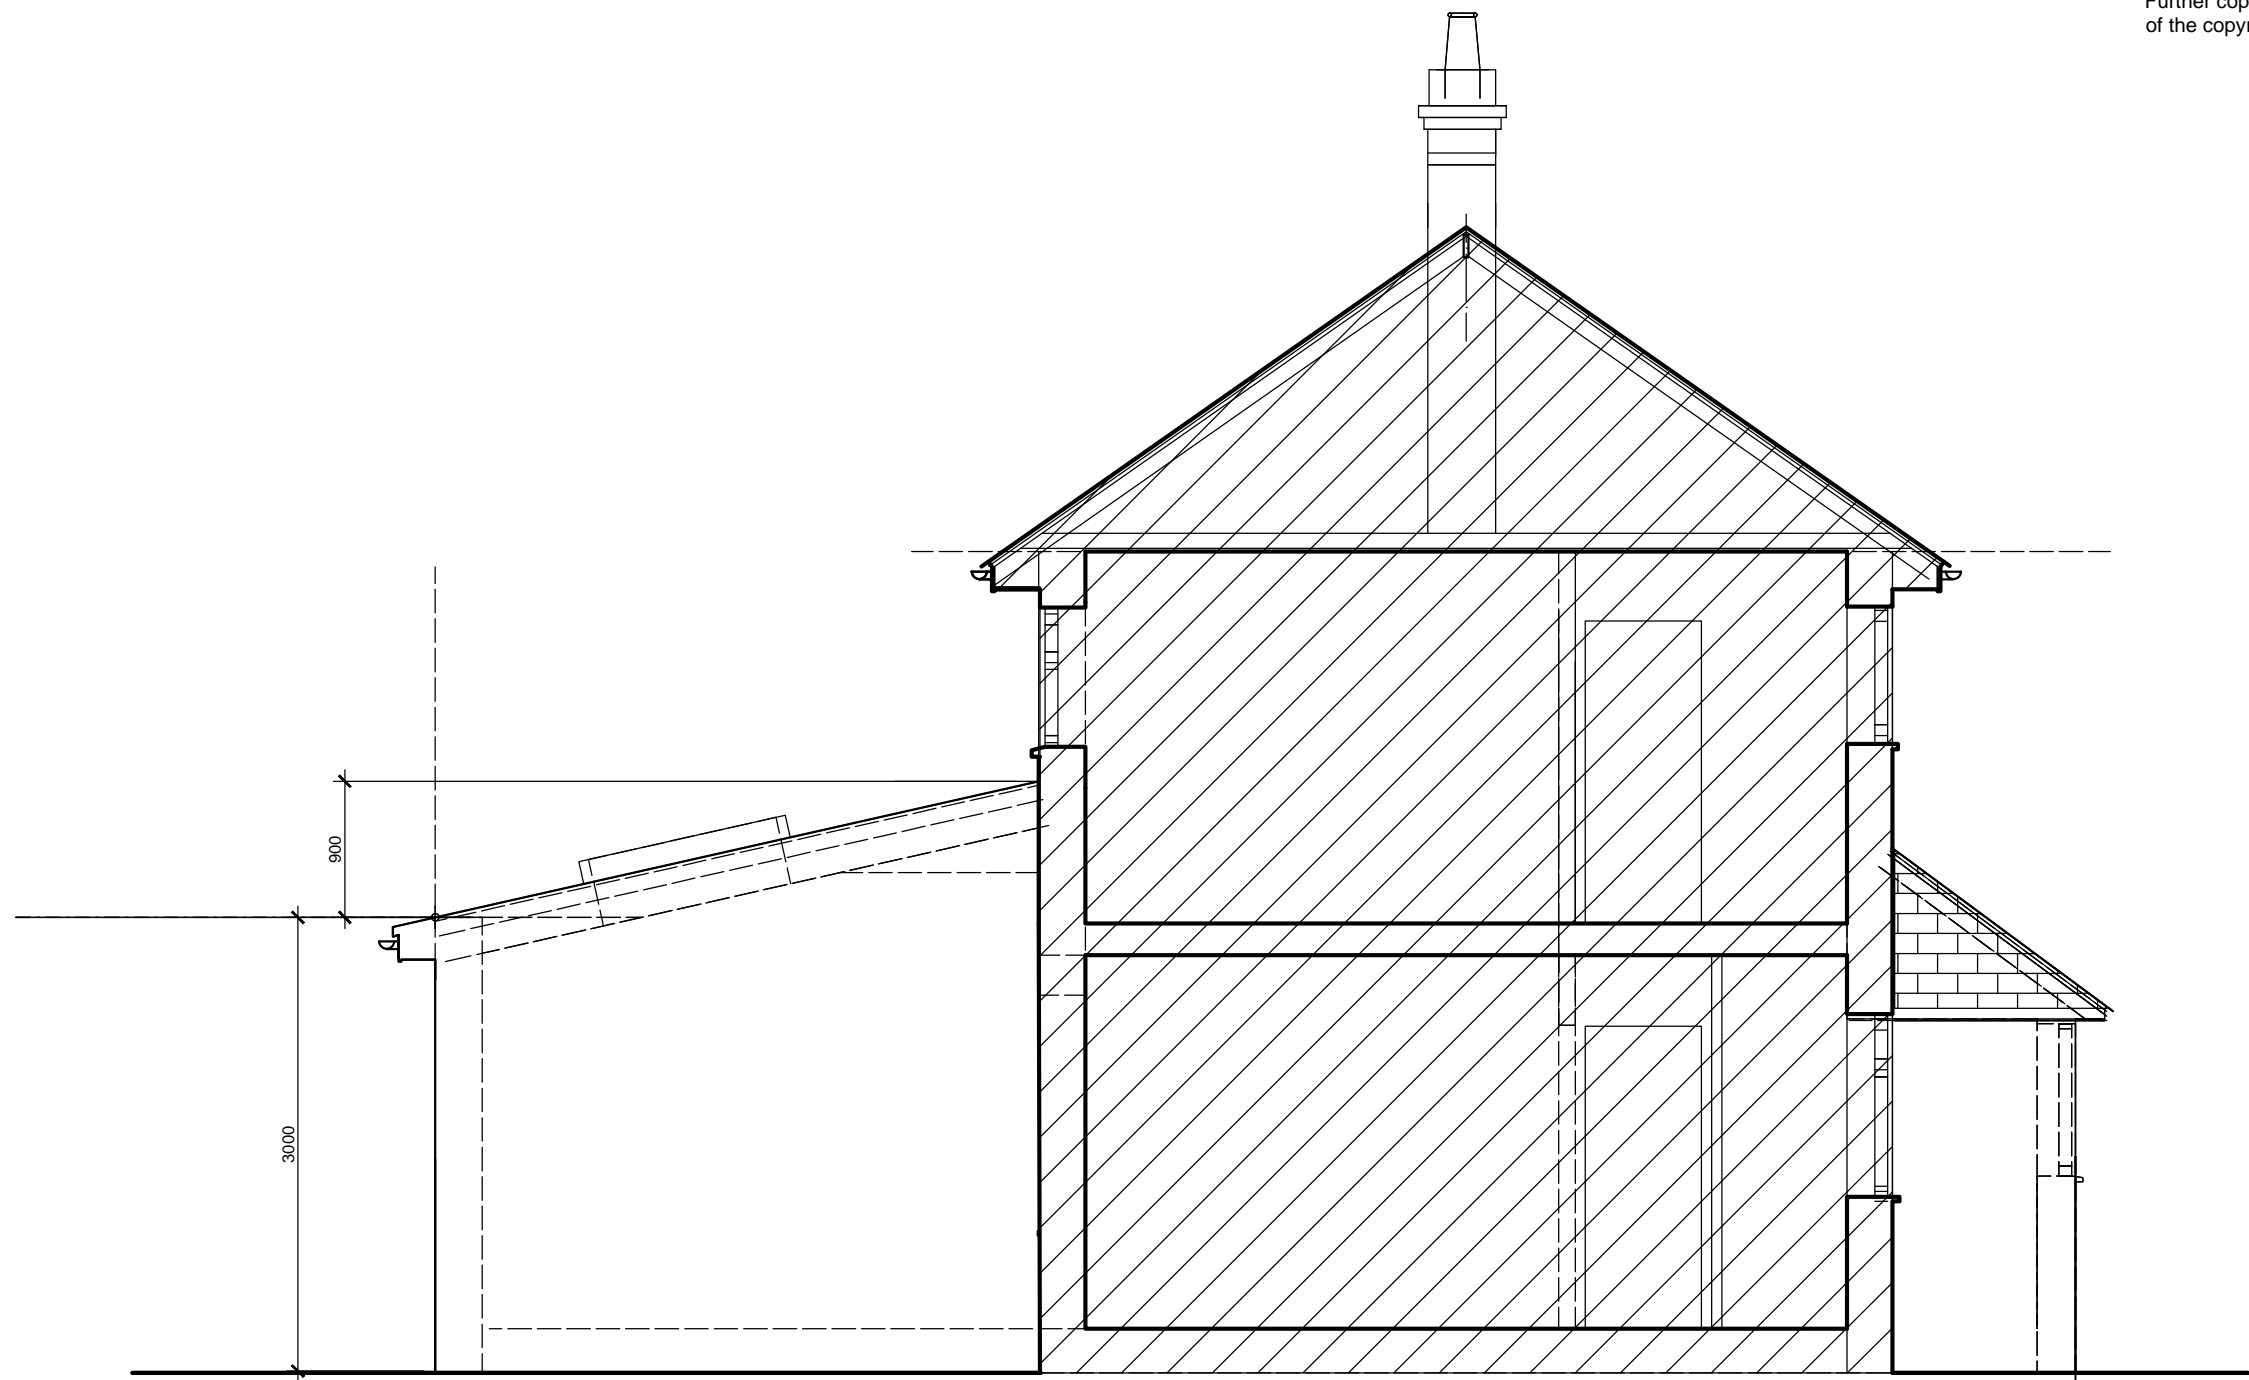

Plans, drawings and material submitted to the council  
are protected by the Copyright Acts (Section 47, 1988 Act).  
You may only use material which is downloaded  
or printed for consultation purposes.  
Further copies must not be made without written  
prior permission of the copyright owner.

3DArch Studio  
2,Panmuir Road  
London SW20 0PZ  
Pawel J. Stasch Architect RIBA

Drawing title:  
House extension  
Flank elevation (2)  
New proposal

Job title:  
48 Blackthorn Avenue  
West Drayton  
UB7 9EX

Job no:		Drawing no: <b>12</b>	
C/S/B		Revision suffix:	
Scale: <b>1:50@A3</b>	Date: <b>28.02.23</b>	Drawn by: <b>P.J.S.</b>	Checked by: