


Existing Ground Floor

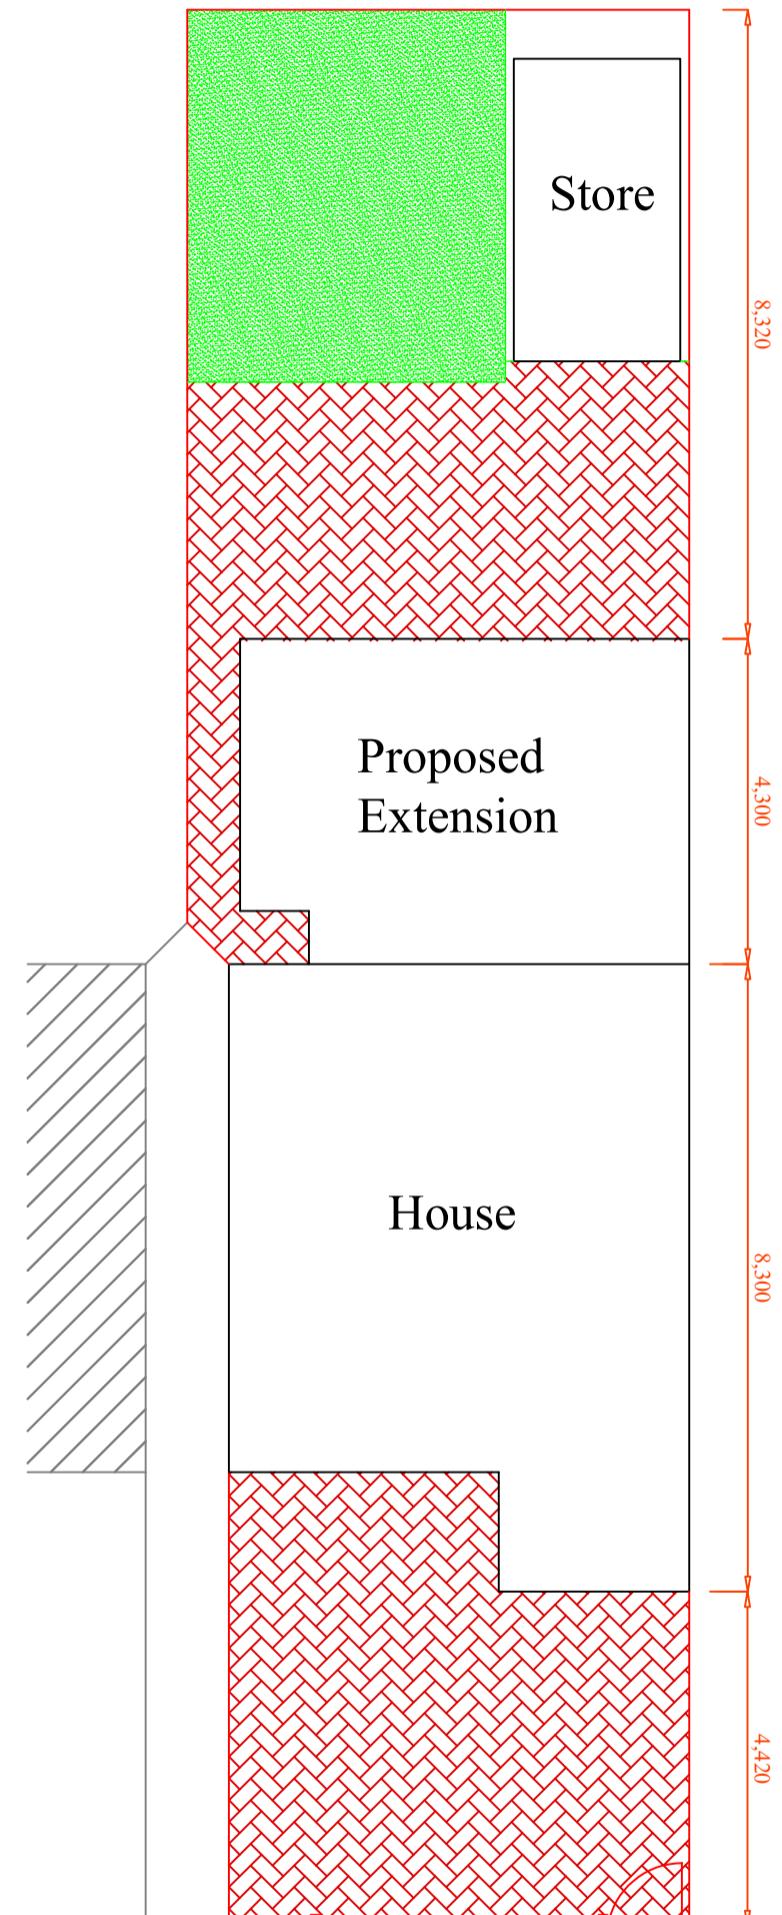

Proposed Ground Floor

The copy right in this drawing is owned by Loay Engineering Ltd. All right is reserved. Neither all or part of it may be reproduced or transmitted in any form by any means, electrical or mechanical , including without limitation) by photocopying, recording, or any information, storage or retrieval system without prior permission from Loay Engineering Ltd. The drawing may be used by Client of Loay Engineering Ltd once all payments due have been made. All design depict are subject to agreement by any local or other relevant bodies prior to implementation.

54 Providence Road	Plans	Date: June 2024
West Dryton		1:100 A3 Paper
UB7 8HJ		Dwg No UB7/01