


Timber constructed conservatory to be demolished.

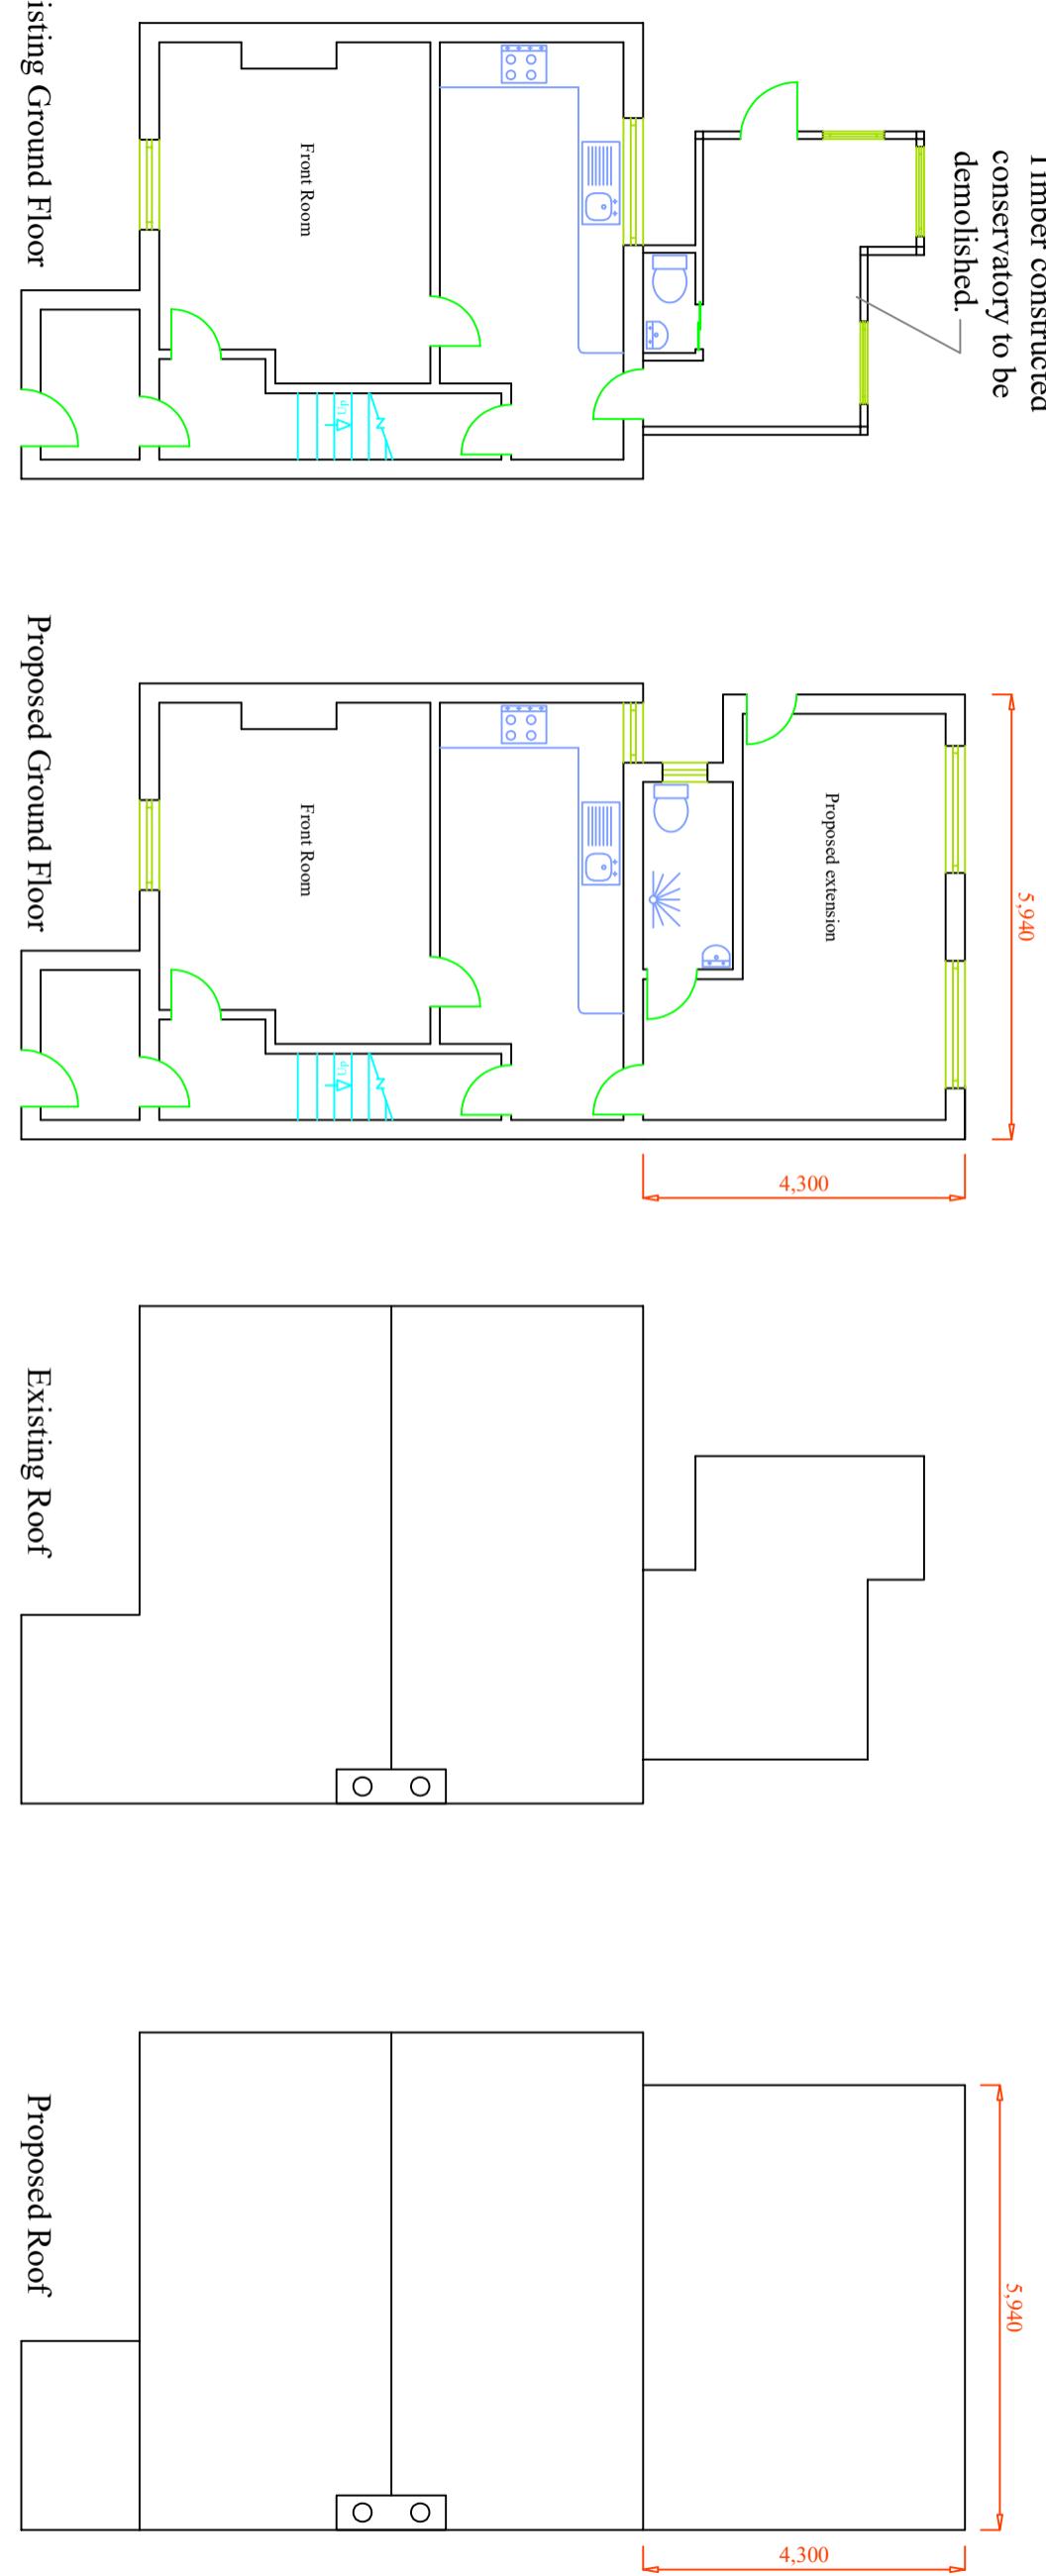

Note:
Materials used in any exterior works
for the new extension shall be of similar
appearance to those used in the construction
of the exterior of the existing dwelling house.