

1 Standard scaffold poles

2 Uprights to be driven into the ground

3 Panels secured to uprights with wire ties and where necessary standard scaffold clamps


4 Weldmesh wired to the uprights and horizontals

5 Standard clamps

6 Wire twisted and secured on inside face of fencing to avoid easy dismantling

7 Ground level

8 Approx. 0.6 m driven into the ground

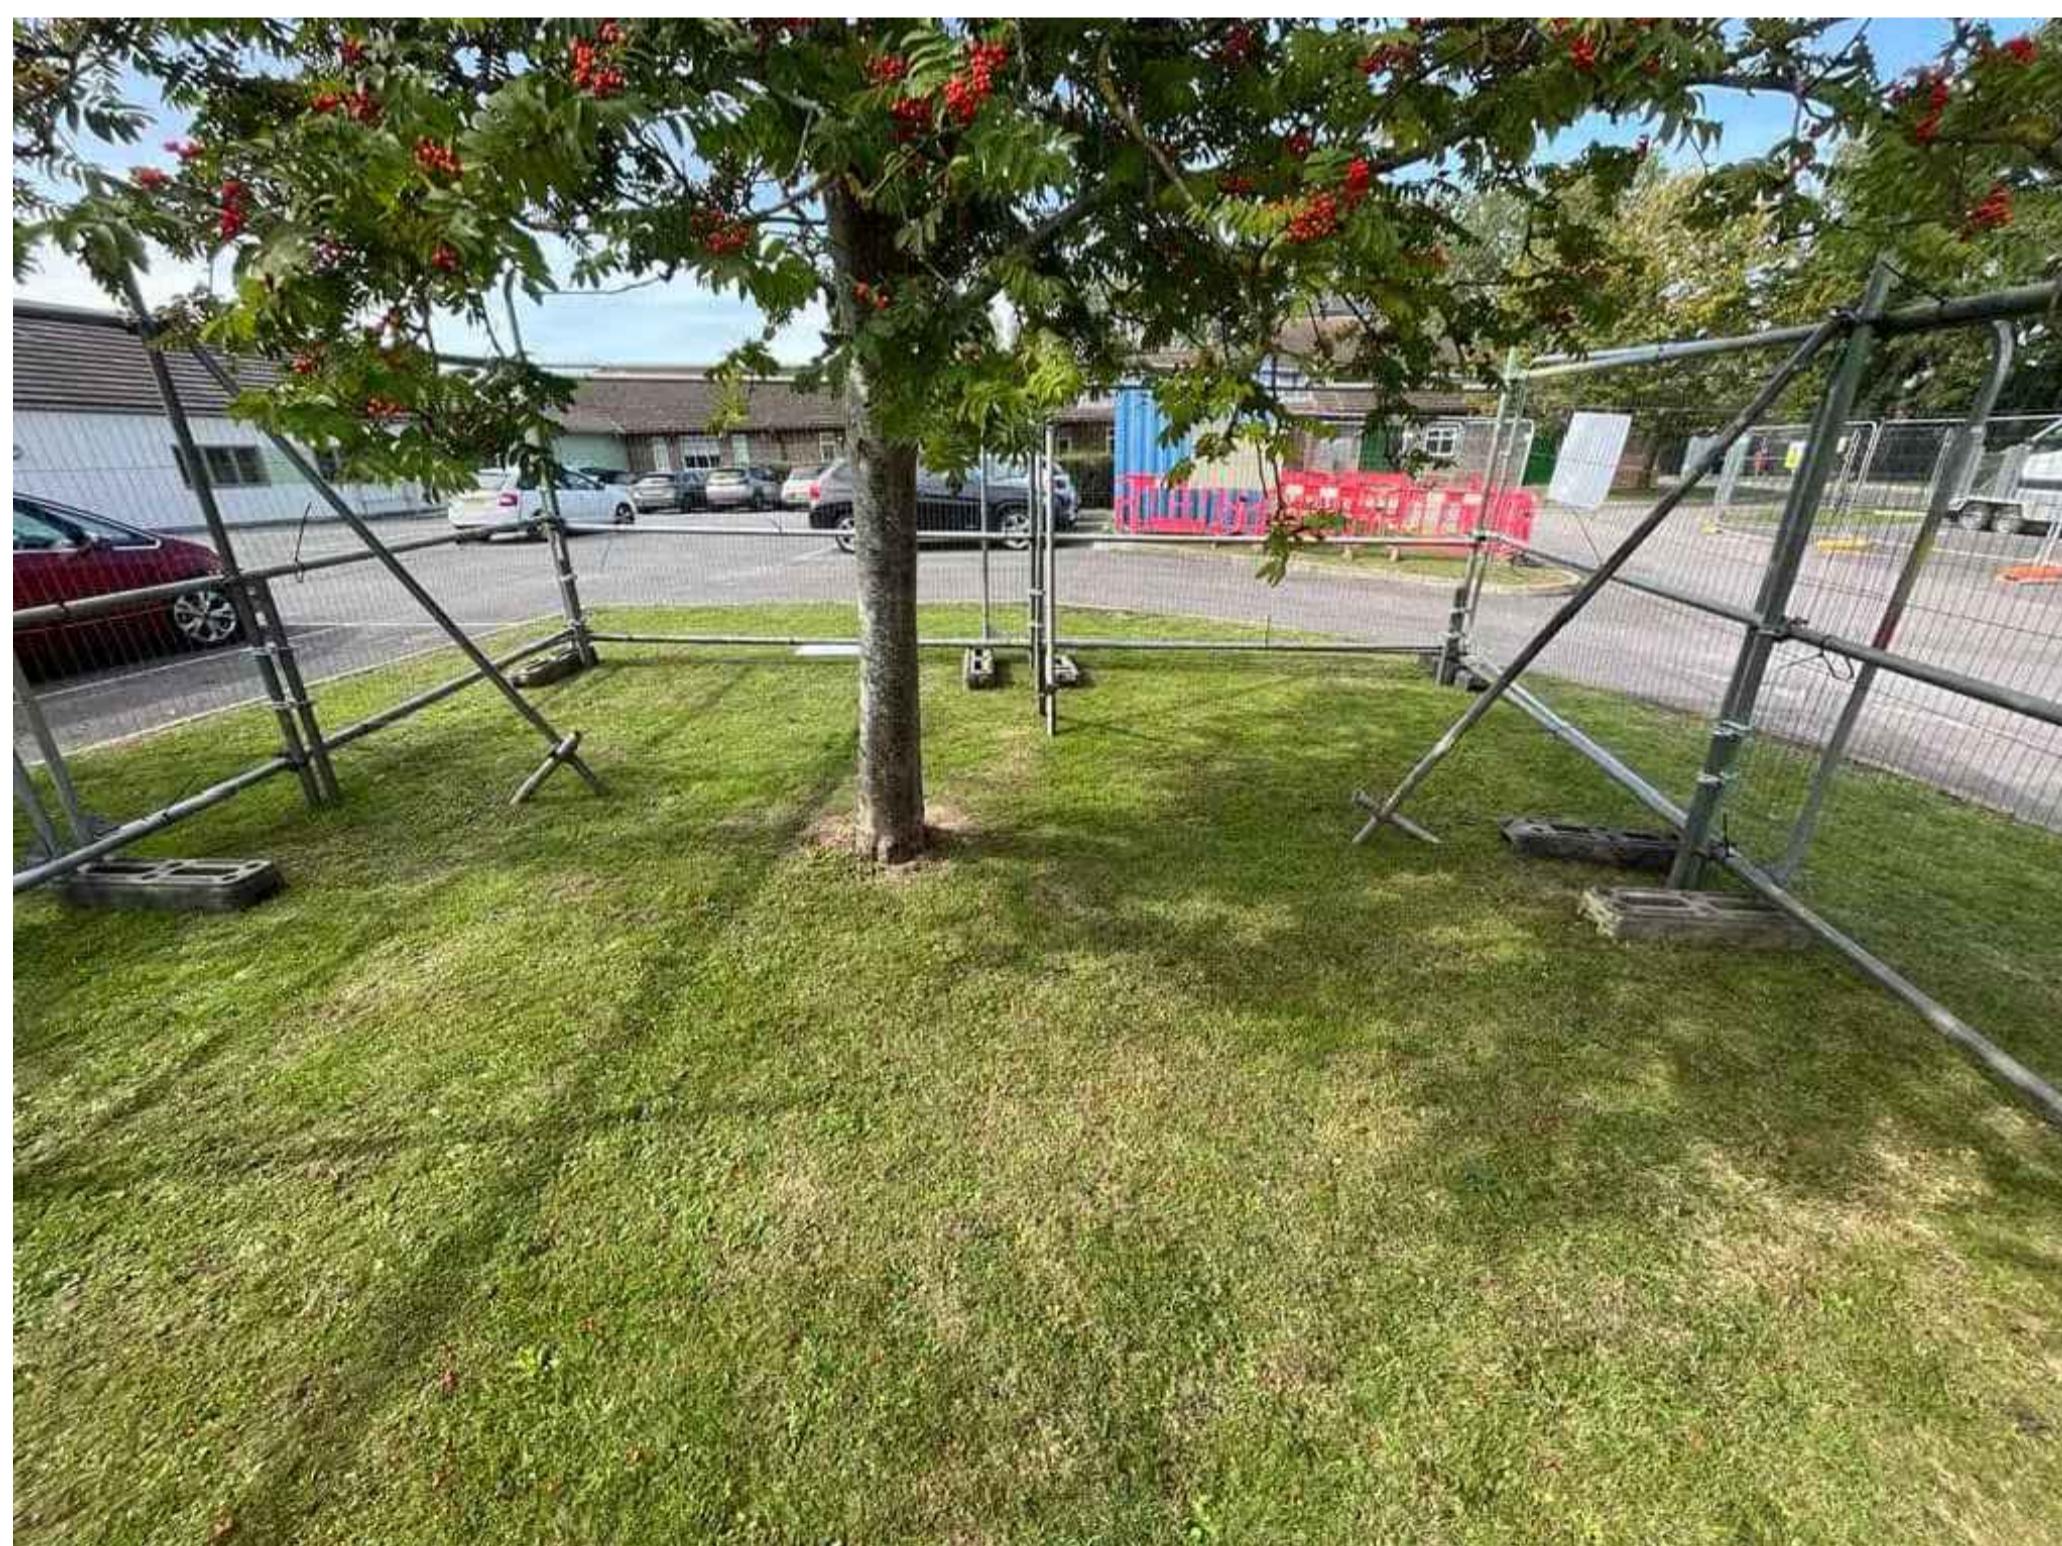

Rev. No. Description Date

● Project: Demolition of existing dwellings and proposed new dwellings with associated amenity areas
2 Denbigh Drive, Hayes UB3 1QE

● Client: Mr. Prem Singh

● Title: Tree Protection Fencing Detail

● Project No: 23P0511-003

● Scale:

NTS

@A2

● Rev: -

● Date: 06/2025