




KEY PLAN


2020

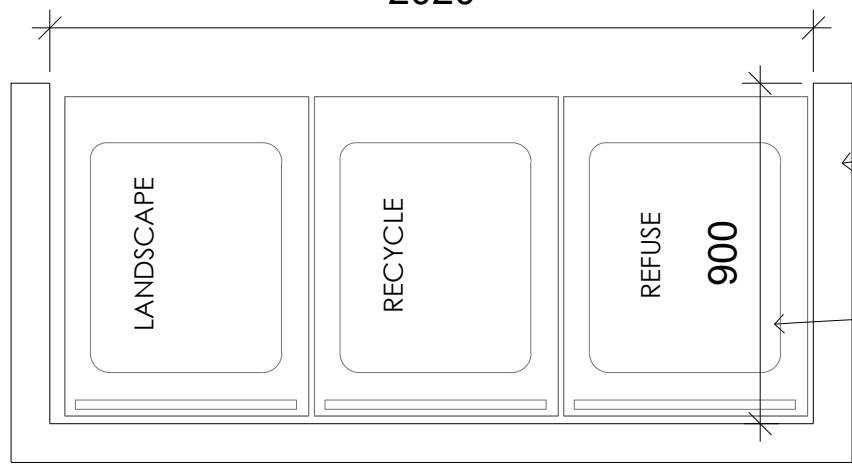

05 Bin Store Plan
2303-L-103 1 : 20

1200mm high brick enclosure to match dwelling brick colour.

240 ltr each 3 Wheelie Bins, 580(W) x 740(L) X 1100(H). for each dwelling for refuse, recycle and garden waste.

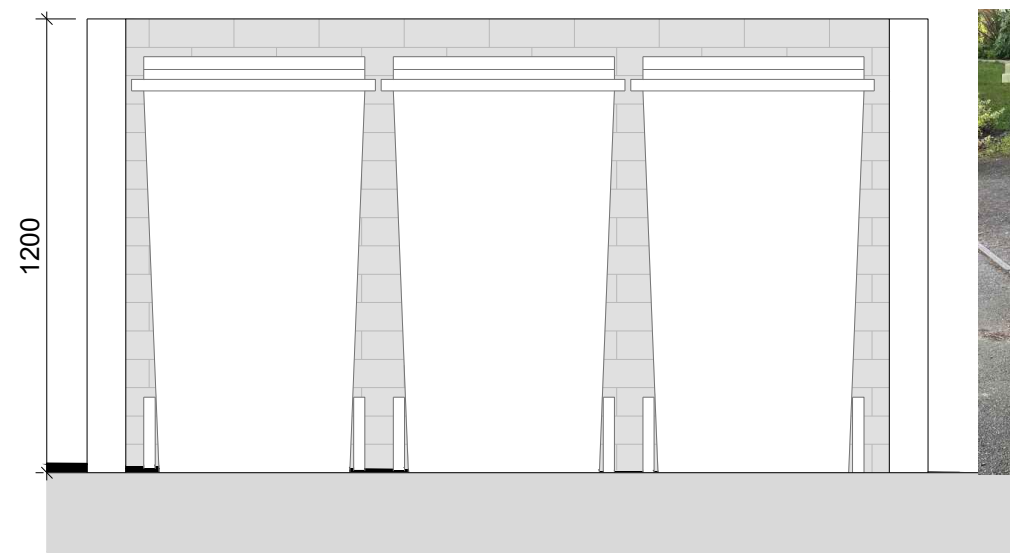

06 Bin Store Elevation
2303-L-103 1 : 20




Example of single leaf garden gate



Example of close board timber fence



600mm high timber fence in the front yard space

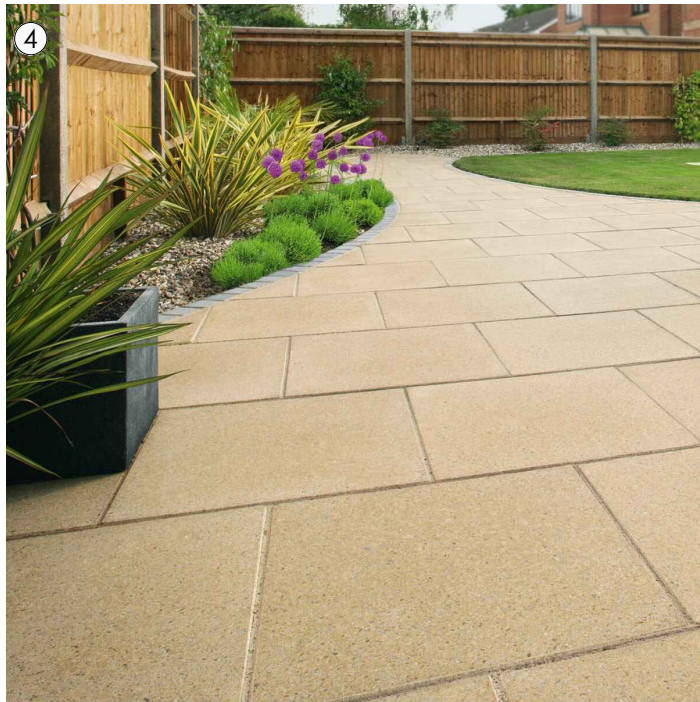

Marshall's Perfecta concrete block paving, 4a - 450x450x35mm & 4b - 600x600x35mm



Wallbox Pulsar Max EV charger or similar for EV charging spaces



Crataegus monogyna native hedge



Corylus avellana native hedge



Rosa canina native hedge

PLANTING PALETTE

Planting beds in front (PL1) consist of shrub and herbaceous planting composed of species below :

- Lavandula angustifolia 'Rosea'
- Liriope muscari 'Monroe white'
- Salvia nemrosa 'Caradonna'
- Carex oshimensis evergold
- Saracococca hookeriana 'winter gem'

Planting beds in front (PL2) consist of shrub and herbaceous planting composed of species below :

- Lavandula angustifolia 'Rosea'
- Liriope muscari 'Monroe white'
- Luzula nivea
- Salvia nemrosa 'Caradonna'
- Pachysandra terminalis
- Carex oshimensis evergold
- Agapanthus 'Blue Magic'

Hedges (PL3) in front and rear garden to be mix of native species :

- Crataegus monogyna
- Rosa canina
- Corylus avellana



Lavandula angustifolia 'Rosea'



Liriope muscari 'Monroe White'



Luzula nivea



Carex oshimensis evergold




Saracococca hookeriana 'winter gem'



Salvia nemrosa 'Caradonna'




Agapanthus 'Blue Magic'

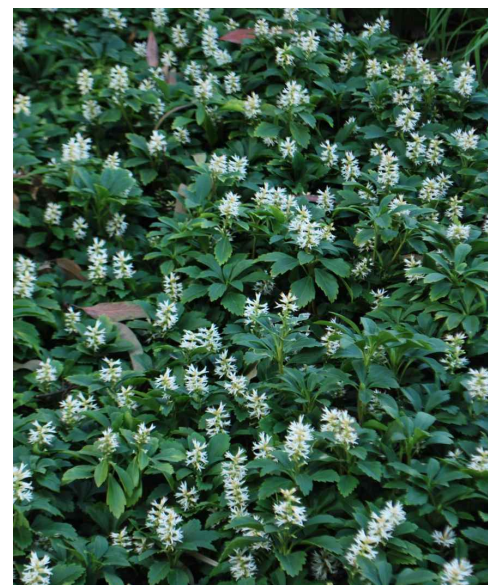

Pachysandra terminalis

0 200 400 600 800 1000 mm
SCALE 1:20

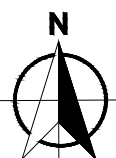

Rev. No. Description

Date

● **Project:** Demolition of existing dwellings and proposed new dwellings with associated amenity areas 2 Denbigh Drive, Hayes UB3 1QE

● **Client:** Mr. Prem Singh

● **Title:** Landscape External furniture & Planting Palette

● **Project No:** 23P0511-003

● **Scale:** As shown @A2

● **Drg No:** 2303-L-103

● **Rev:** - ● **Date:** 06/2025