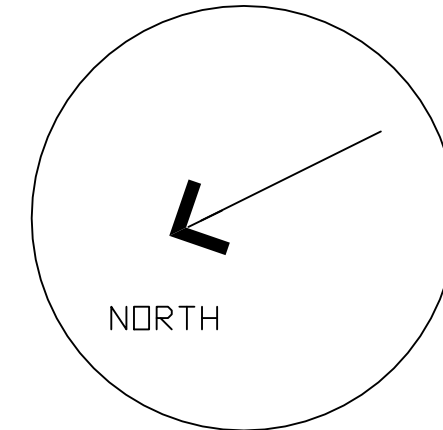
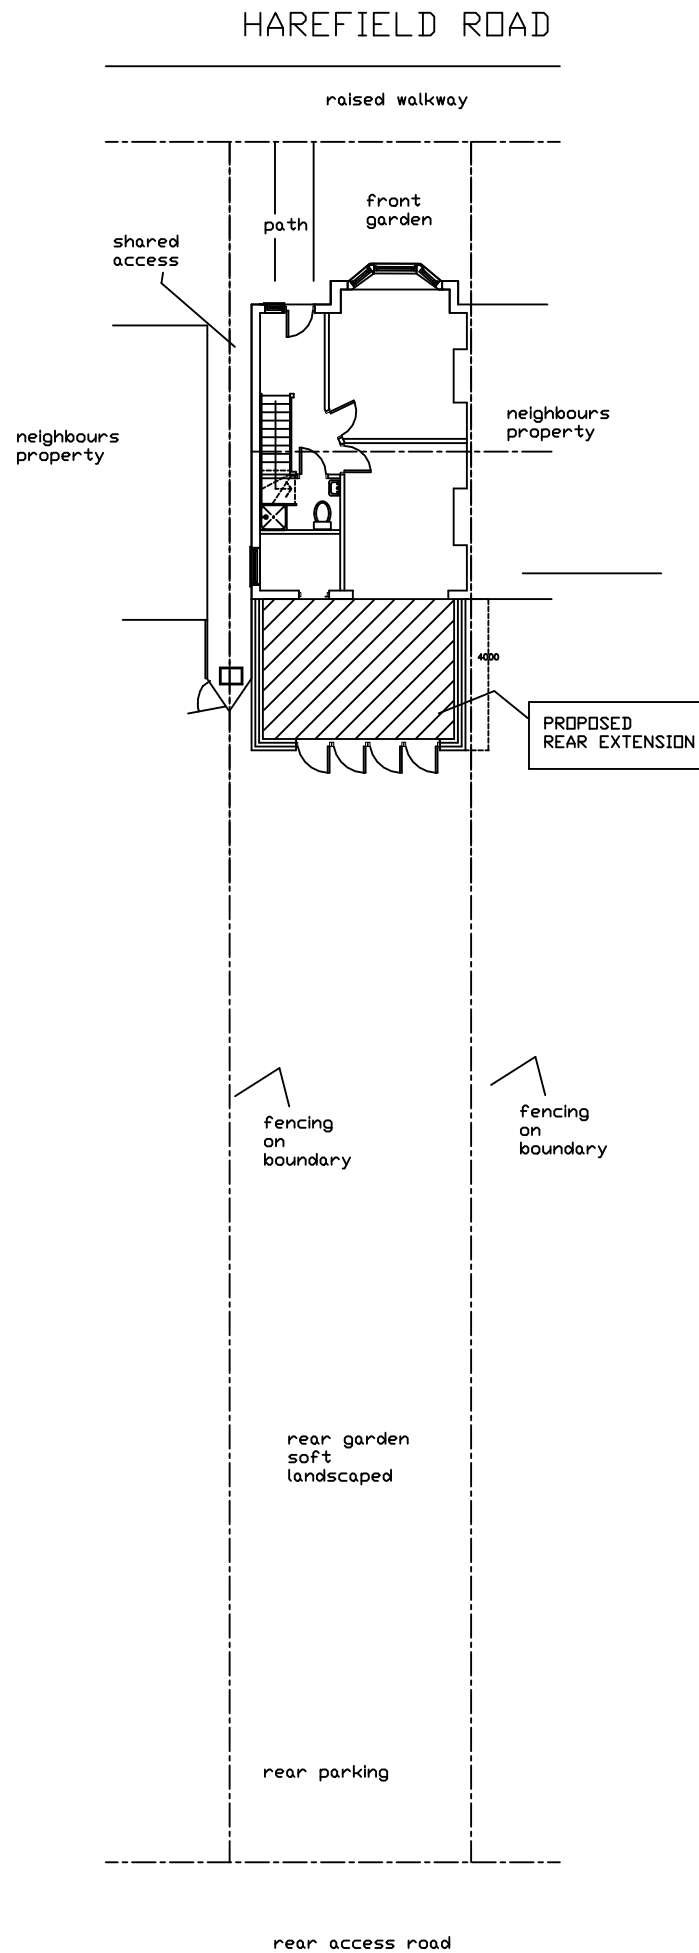


A3 PAPER

Proposed Block
Plan

JAC Associates
Property Consultants
Mob: 07779 653101
jac.consultants@ntlworld.com

Project	
97 Harefield Rd Uxbridge MIDDXX	
Client	
Mr Tel:	
Drawing Title	
Proposed Extension	
Drawing Number	
harefieldrd-97 / 8A REV A proposed block	
Scale	Date
1 : 200	23-03-23

All dimensions and information contained in these plans should be checked on site and with the Local Authority prior to commencing any building works. The works may also be covered by the Town and Country Planning Acts, Building Acts and The Party Wall Act. No works should be commenced prior to obtaining all necessary consents.