


METAL FENCE




PRIVATE TIMBER FENCE

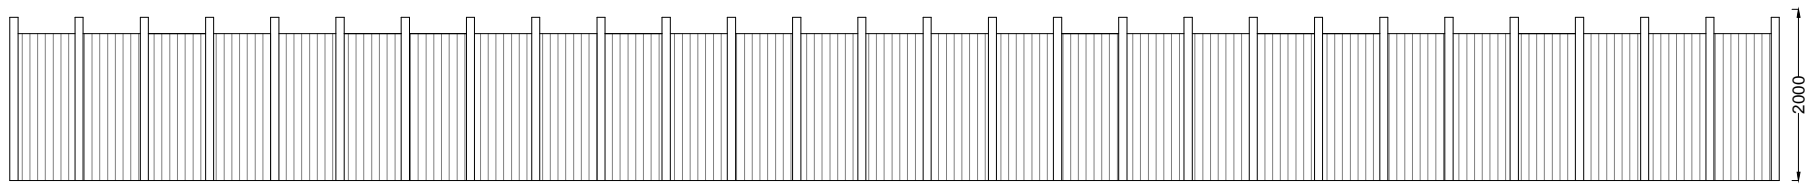


METAL FENCE



PRIVATE TIMBER FENCE

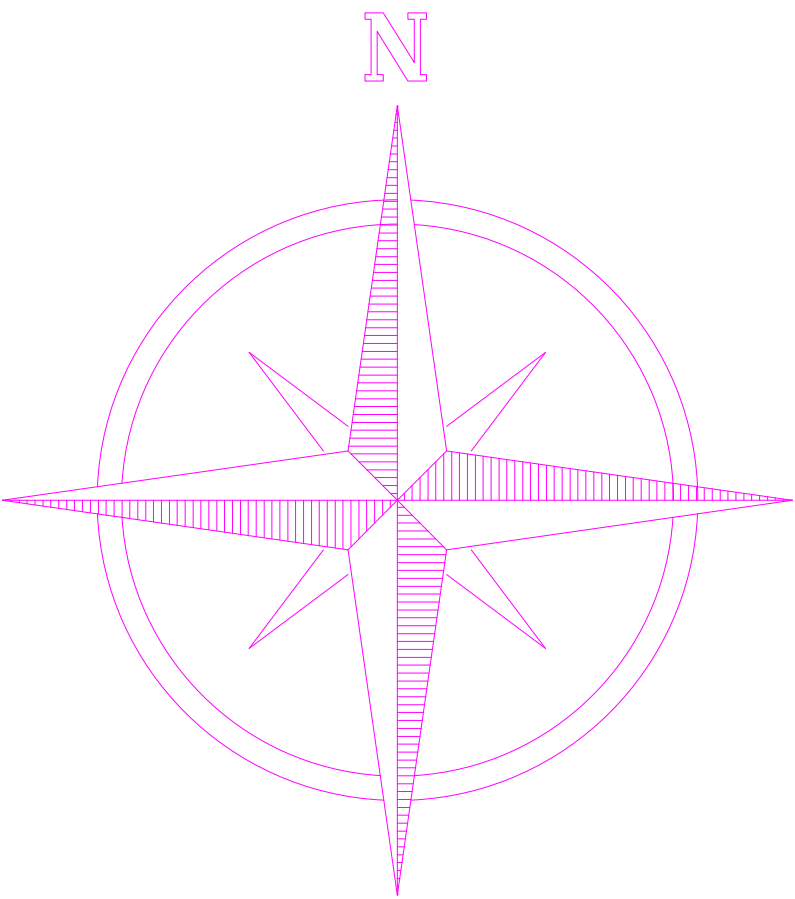

REFERENCE DRAWINGS		GENERAL NOTES This drawing is for planning use only do not use this drawing for any purpose other than that for which it was issued. Structural Design and Building Control Approval is required before construction commences. This drawing is subject to copyright do not reproduce this drawing without prior permission.	No	DATE	REVISION	BY	CHK	CONSULTANT	DRAWN	CLIENT/PROJECT	DRAWING No.
								 CIVIL ENGINEERS STRUCTURAL ENGINEERS ARCHITECTURAL DESIGNERS Contact: 07947249323	MK	LAND OPP. 50 - 74 CHAPEL LANE UXBRIDGE UB8 3DS	D01
									CHECKED		
										A.R	TITLE
									PROJECT NO.	EXISTING PLAN	DATE: 30-03-2023