

A

B

C

D



1:500 5 20 50 Meter

## BLOCK PLAN


SCALE: 1:500

REFERENCE DRAWINGS	


## GENERAL NOTES

This drawing is for planning use only do not use this drawing for any purpose other than that for which it was issued.  
 Structural Design and Building Control Approval is required before construction commences.  
 This drawing is subject to copyright do not reproduce this drawing without prior permission.

No	DATE	REVISION	BY	CHK

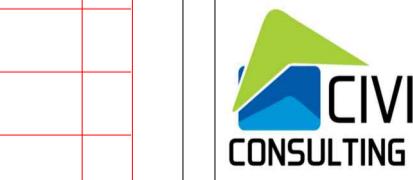CONSULTANT	
	CIVIL ENGINEERS STRUCTURAL ENGINEERS ARCHITECTURAL DESIGNERS Contact: 07947249323

DRAWN	CLIENT/PROJECT	DRAWING No.
MK	LAND OPP. 50 - 74 CHAPEL LANE UXBRIDGE UB8 3DS	D02
CHECKED		
A.R.		
PROJECT NO.	BLOCK PLAN	

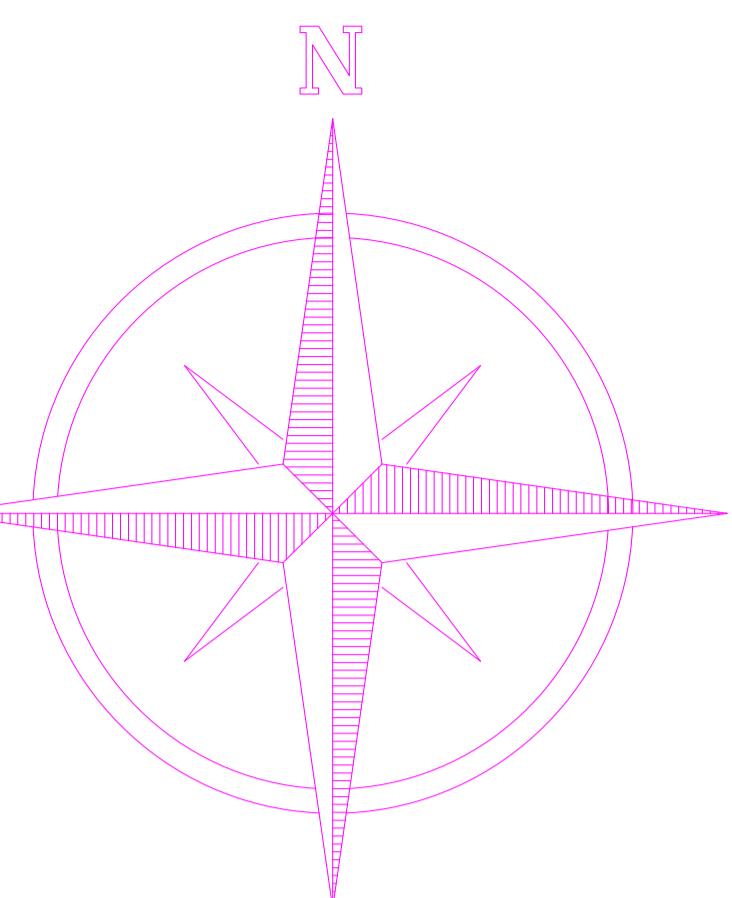

A

B

C

D