
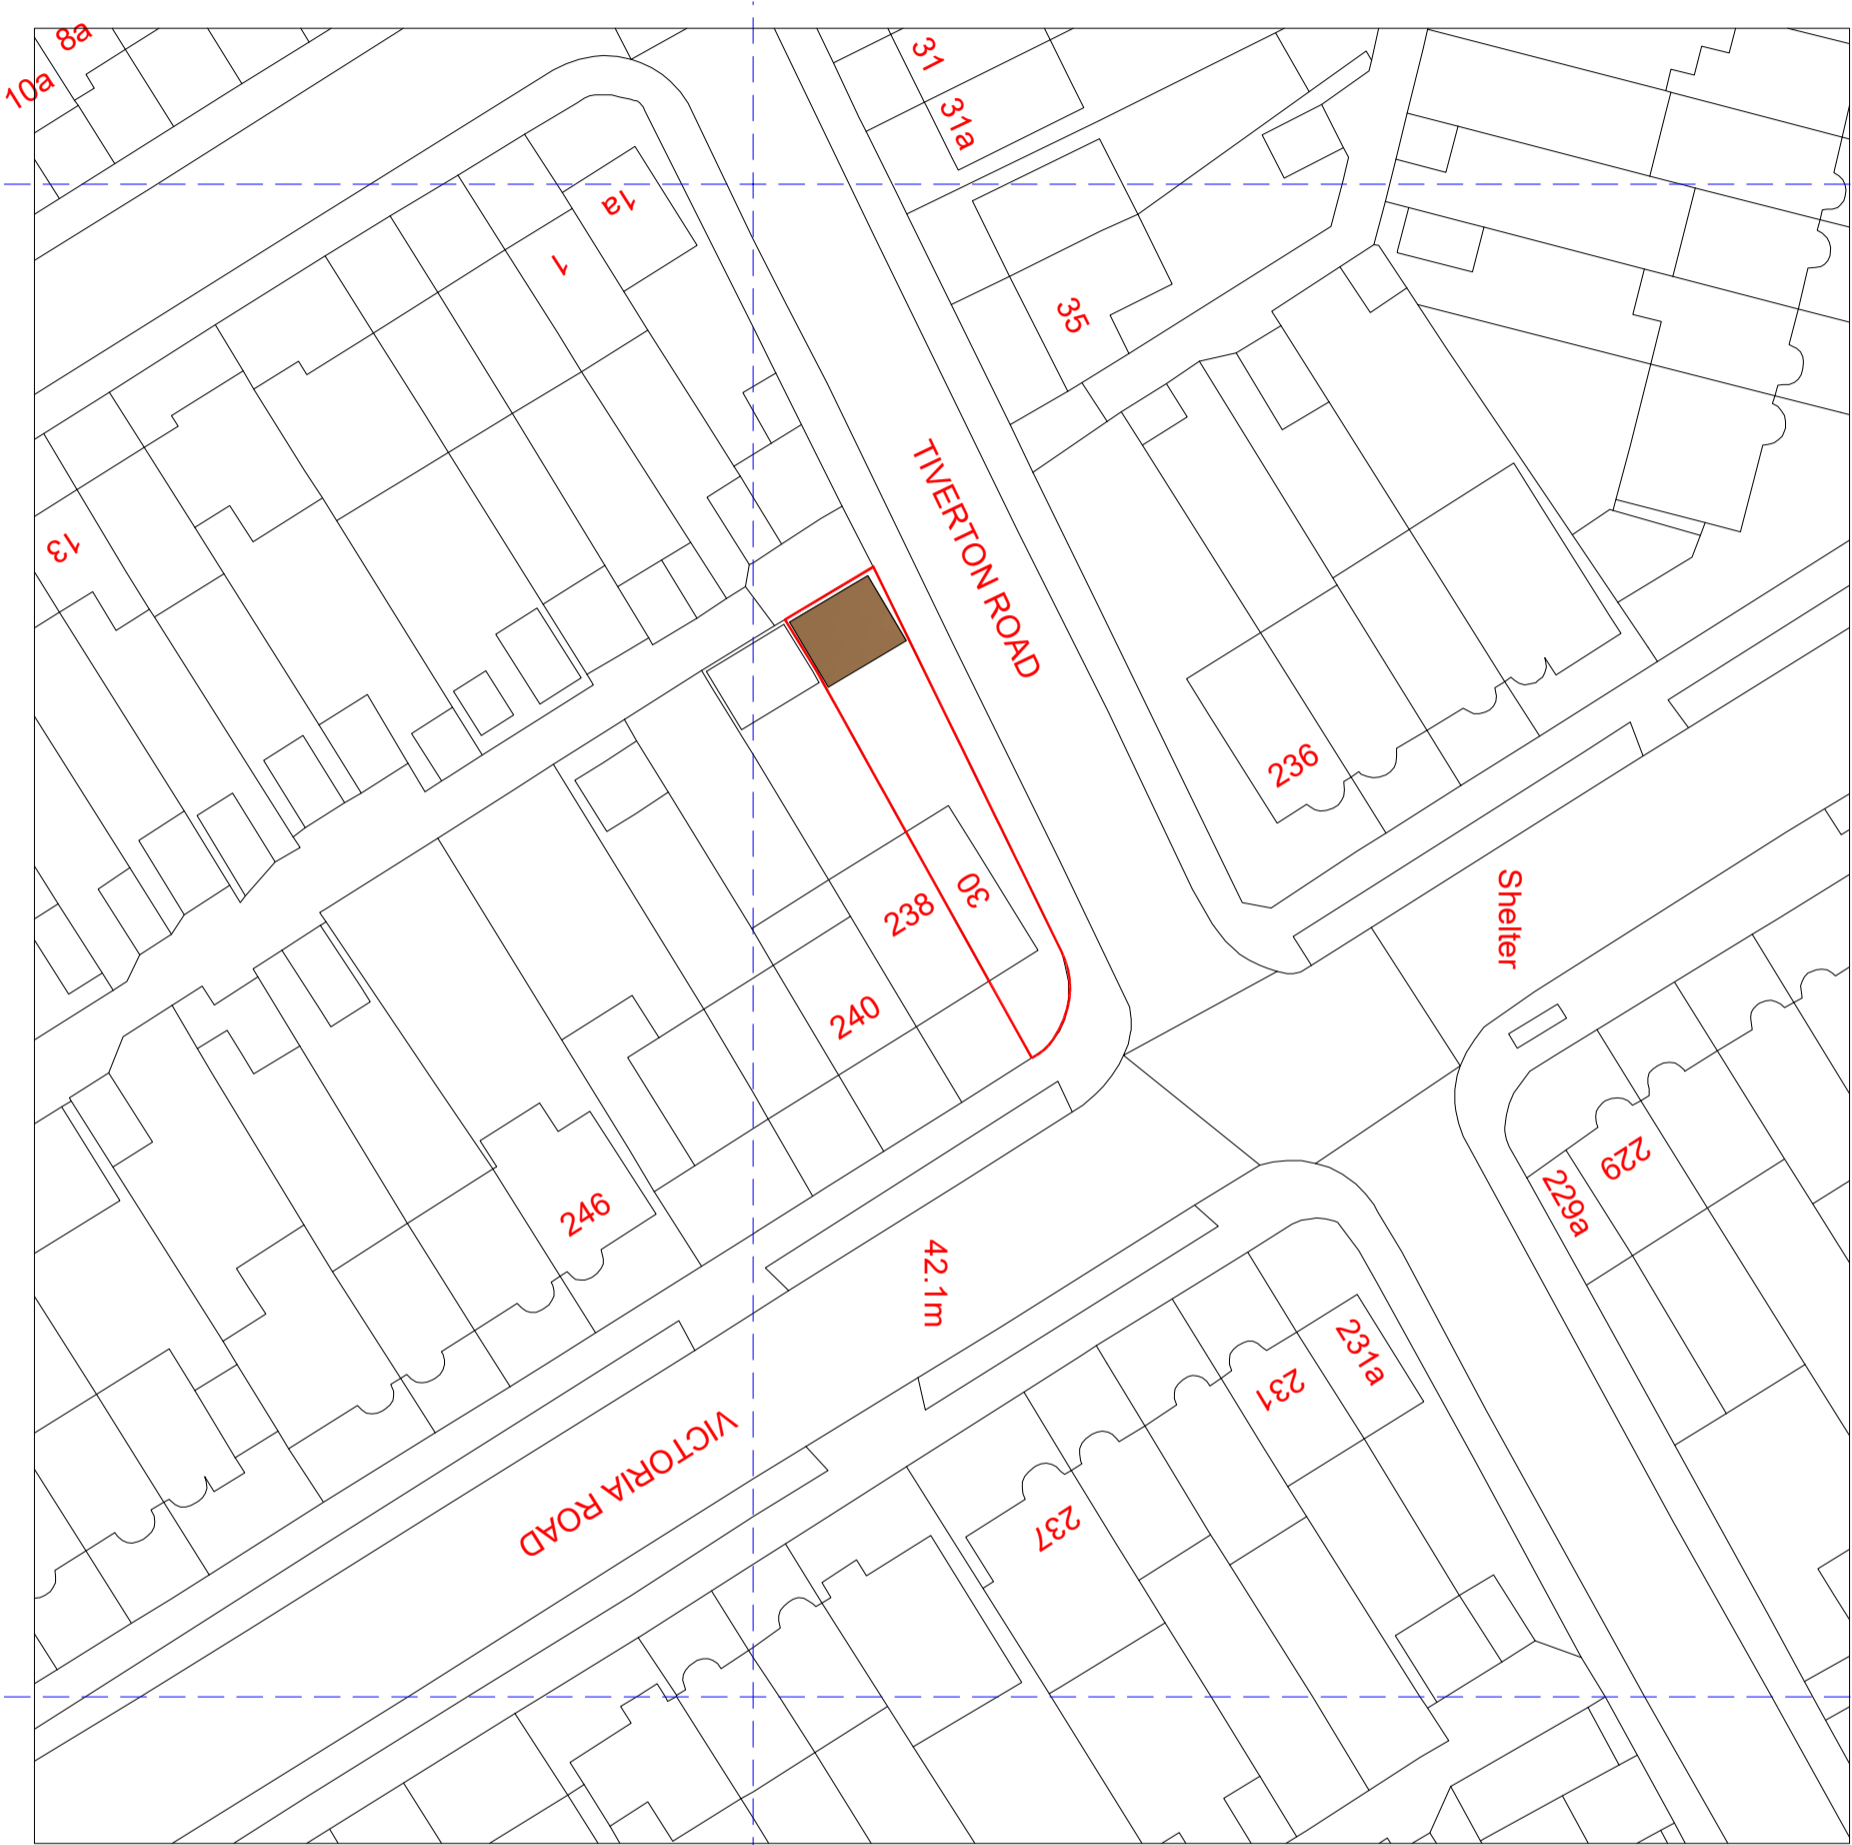


NOTES

CONTRACTORS MUST VERIFY ALL DIMENSIONS ON SITE BEFORE COMMENCING ANY WORK ON SHOP DRAWINGS
DO NOT SCALE FROM THIS DRAWING
RS ATPA COPYRIGHT

- Notes:
- Do not scale this drawing
 - All dimensions to be verified on site and any discrepancy reported to the client
 - This drawing to be read in conjunction with all relevant drawings

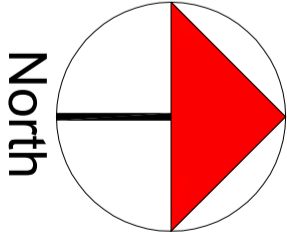

	A	Planning Issue	14.04.23	RS
REV	AMENDMENT		DATE	CHD

CLIENT	Mr. Ahmad & Mrs. Fahima Nasir
PROJECT	30 Tiverton Road Ruislip - Middlesex HA4 0BW
DRAWING TITLE	Block Plan Sheet 2

SCALE	DRAWN BY	CHECKED	DATE
1:250 @ A1	RS	RS	14.04.23
1:500 @ A3			
DRAWING NUMBER	2023 - 50 - 02	REVISION	A

DRAWING STATUS

Planning Issue