


NOTES


CONTRACTORS MUST VERIFY ALL DIMENSIONS ON SITE BEFORE COMMENCING ANY WORK ON SHOP DRAWINGS

DO NOT SCALE FROM THIS DRAWING

RS ATTRA COPYRIGHT

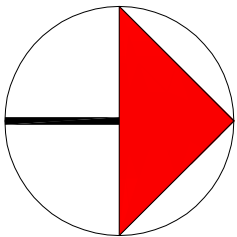

- Notes:
1. Do not scale this drawing
 2. All dimensions to be verified on site and any discrepancy reported to the client
 3. This drawing to be read in conjunction with all relevant drawings

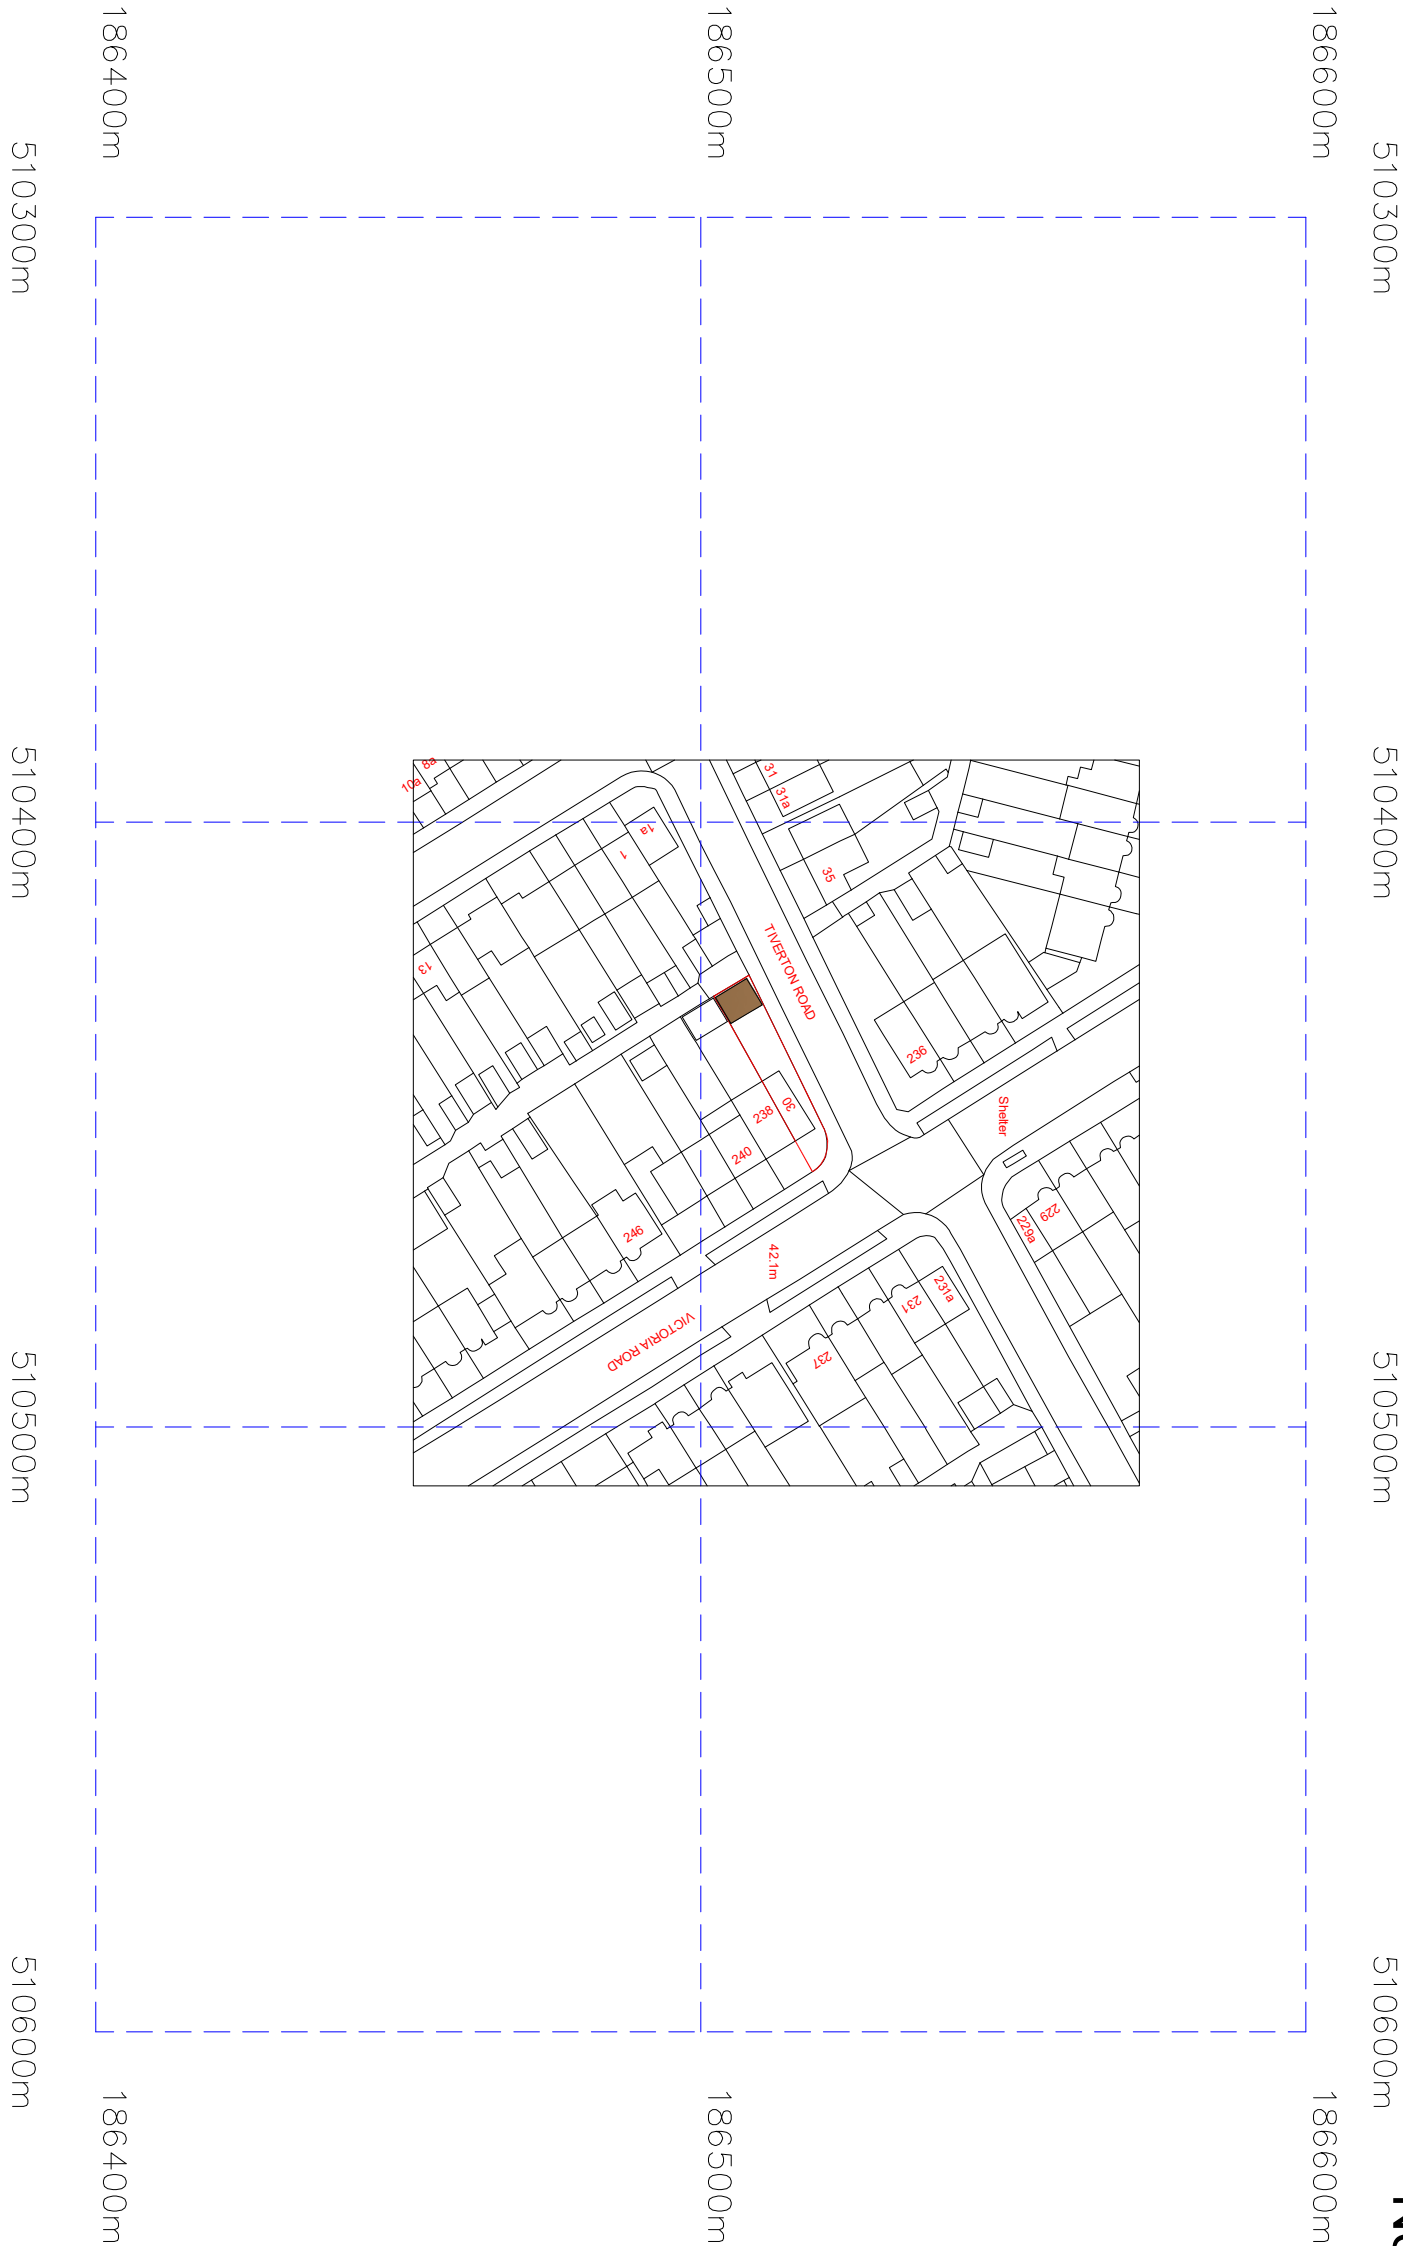

Crown Copyright and database rights 2023 OS Licence no. AC0000805567

REV	A	AMENDMENT	Planning Issue	DATE	14.04.23	CHD	RS
-----	---	-----------	----------------	------	----------	-----	----

CLIENT

Mr. Ahmad & Mrs. Fatima Nasir

PROJECT

30 Tiverton Road

Ruislip - Middlesex

H44 OBW

DRAWING TITLE

Location Plan

Sheet 3

DRAWING STATUS

Planning Issue

SCALE	DRAWN BY	CHECKED	DATE
1:625 @ A1	RS	RS	14.04.23
1:1250 @ A3			
DRAWING NUMBER	2023 - 50 - 03	REVISION	A