

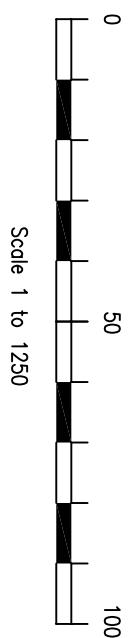


Location Plan 1:1250

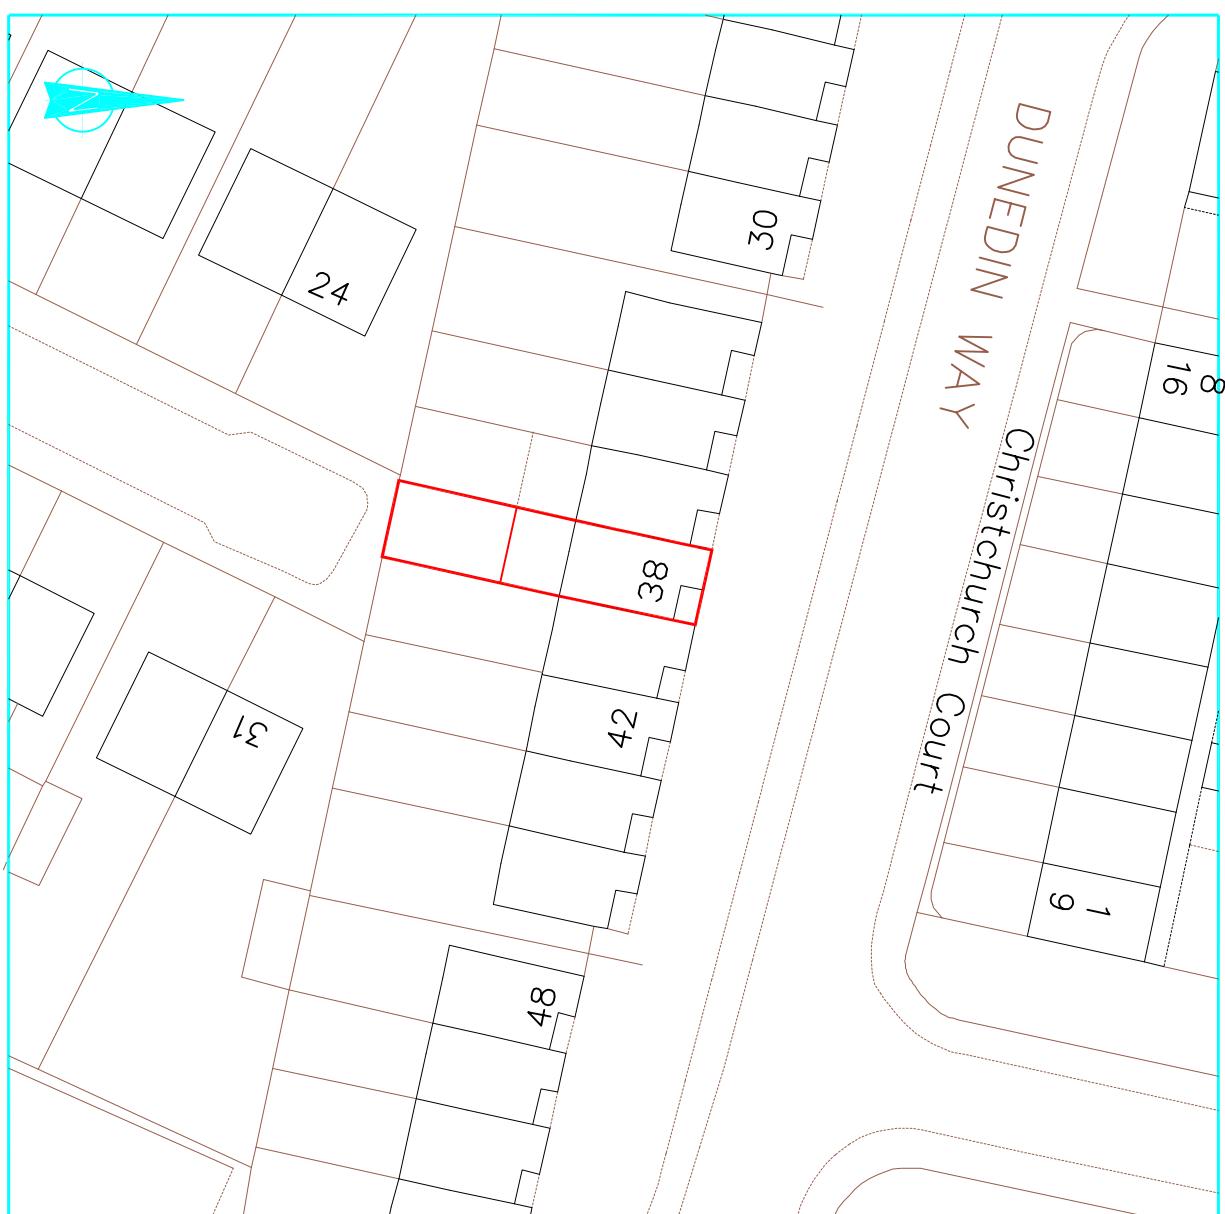

Block Plan 1:500

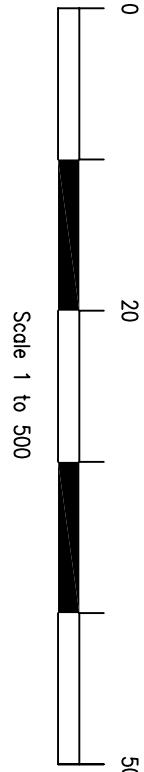

Location & Block Plans

drawing:

project:
38 Dunedin Way
Hayes
UB4 9LQ

scale: As Shown date: Apr 2023 drawn:

01 / 06

rev: