
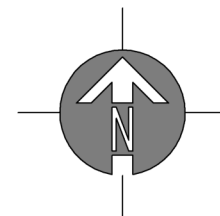


APPLICATION SITE
EDGED IN RED

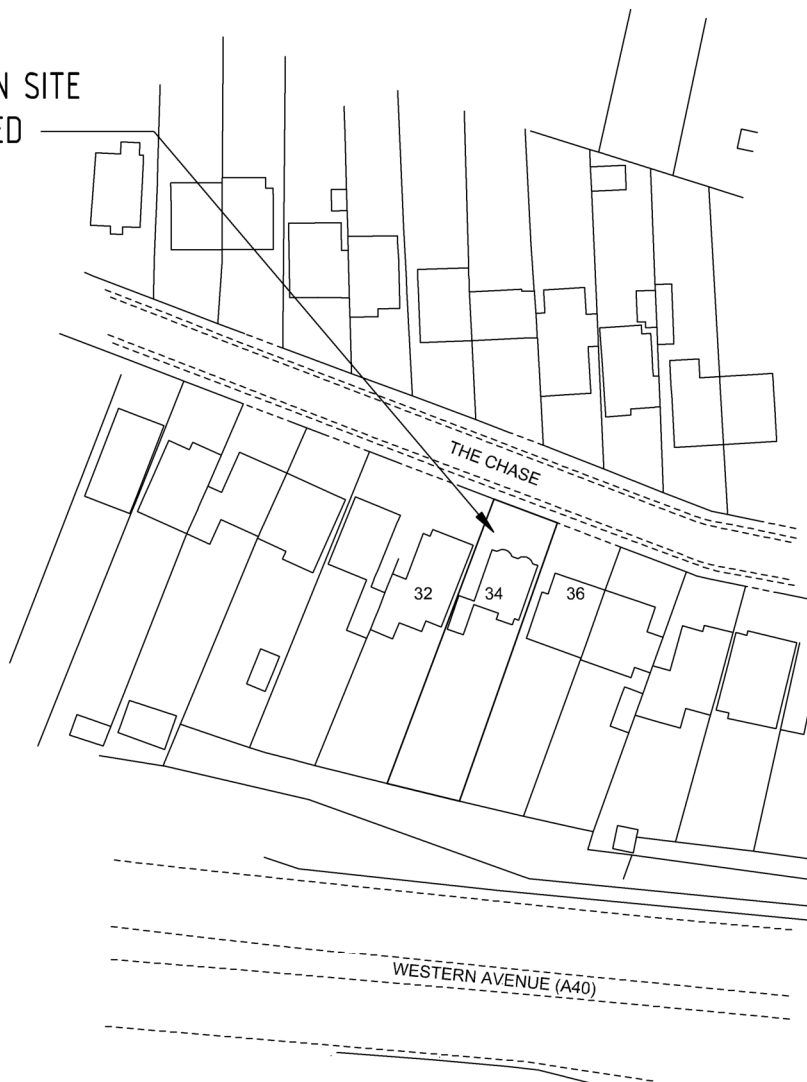

SITE LOCATION PLAN

SCALE 1:1250

© Copyright Dusek Ltd

drawing:	SITE LOCATION PLAN		scale:1 : 1250 A4	date:05 / 04 / 23	JACK DUSEK & CO. ARCHITECTURE + PLANNING T: 01895 831551 E: design@jackdusek.co.uk	
			drawing no: 642 / P / 3	drawn: SC		
project:	34 THE CHASE, ICKENHAM, UB10 8SS		client: MR S KELLY			