

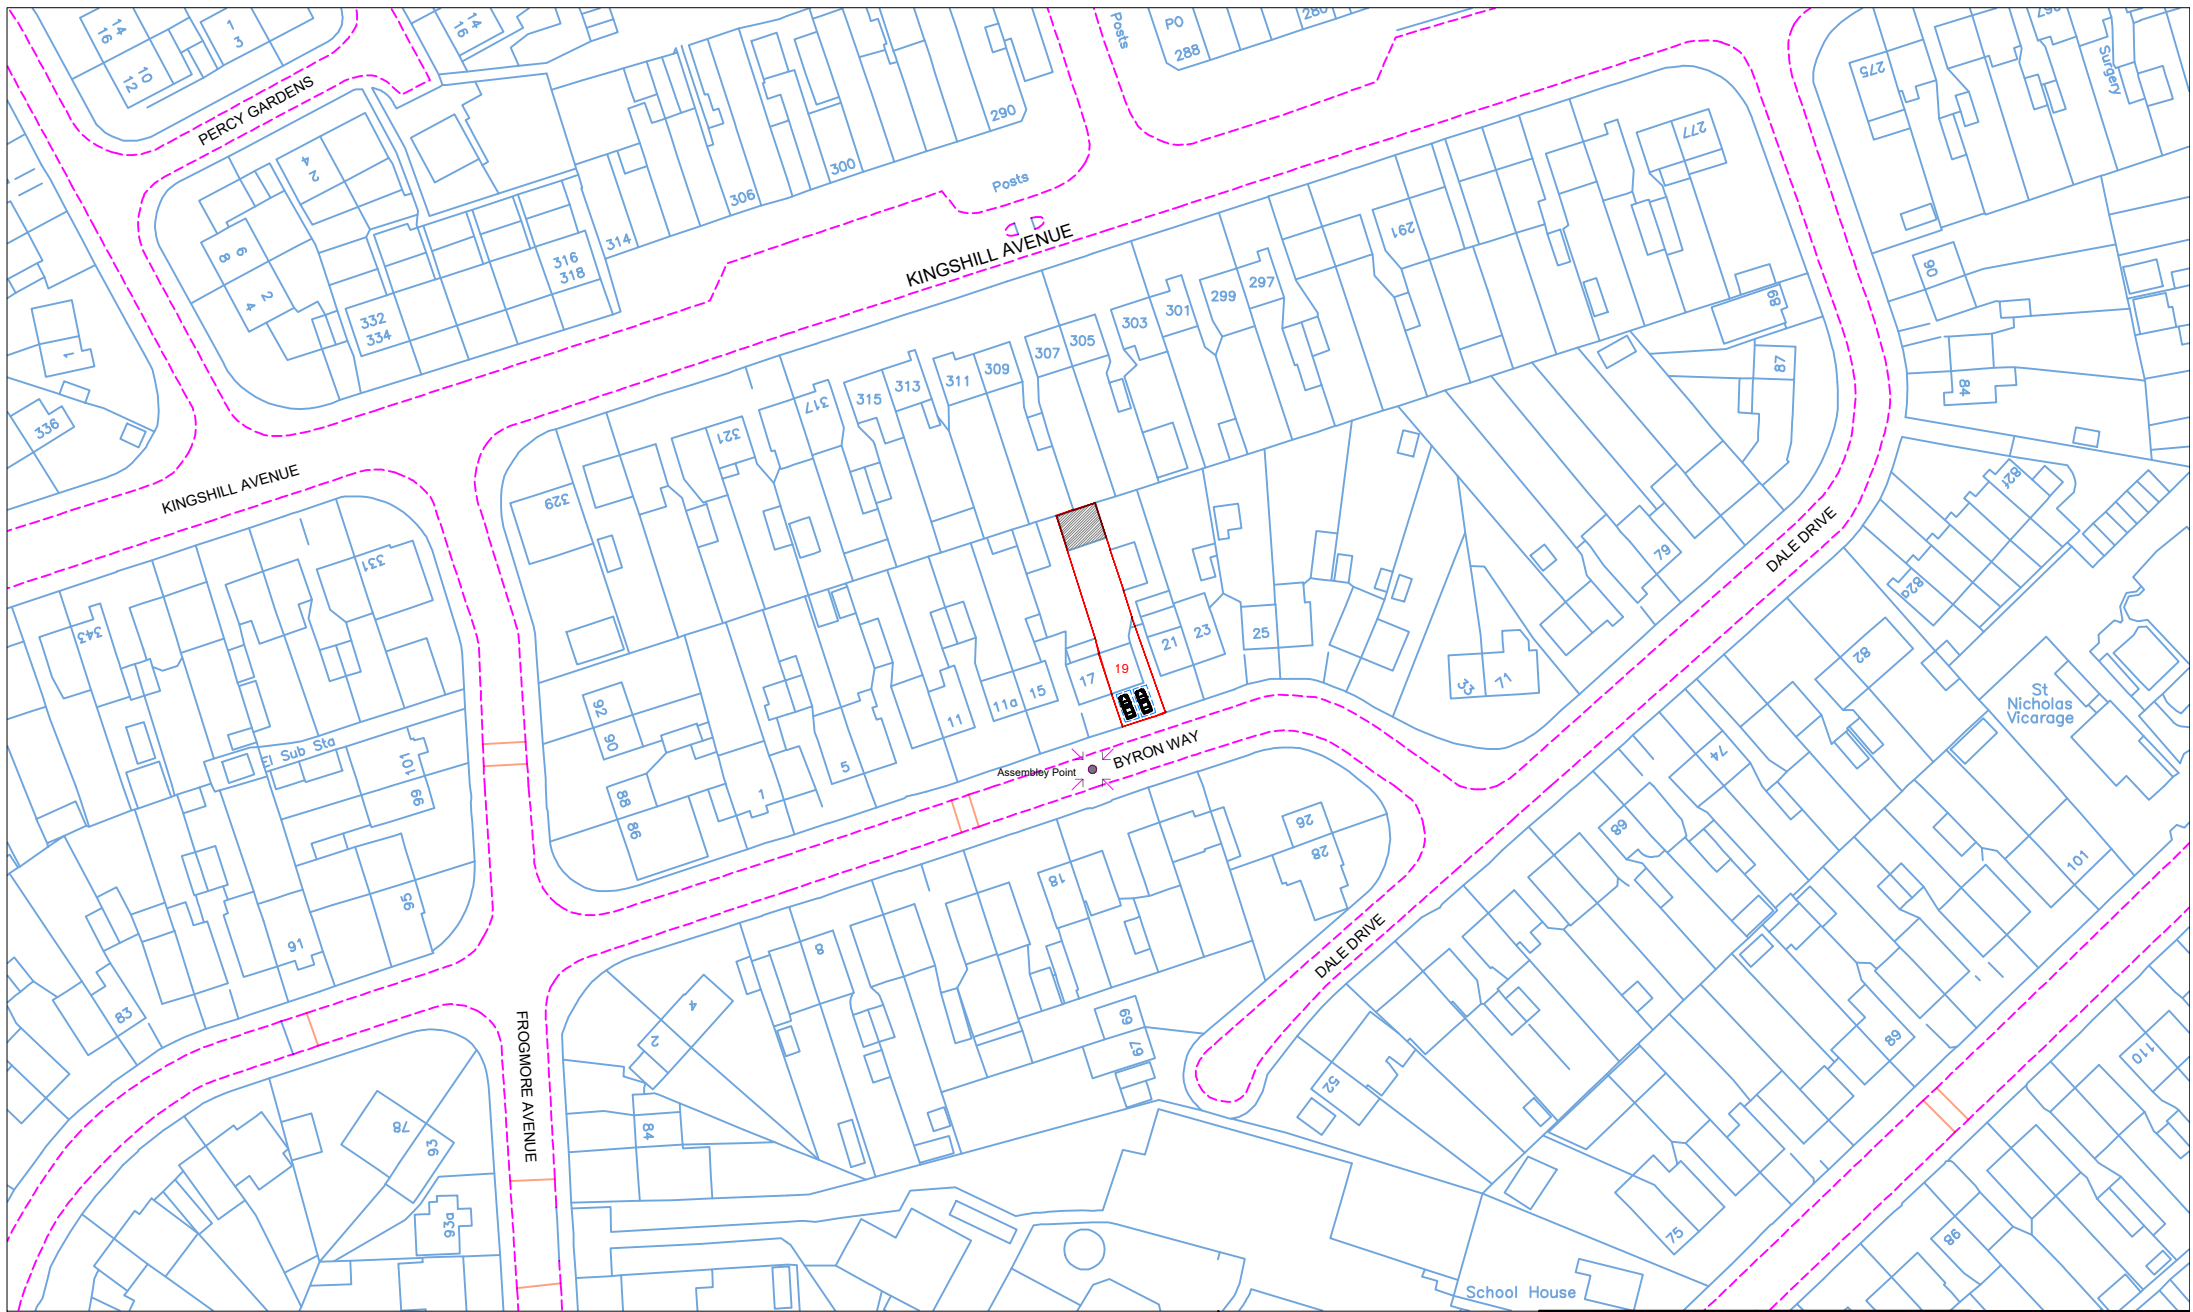


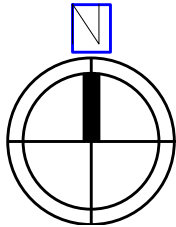

Location Plan

Scale: 1:1250

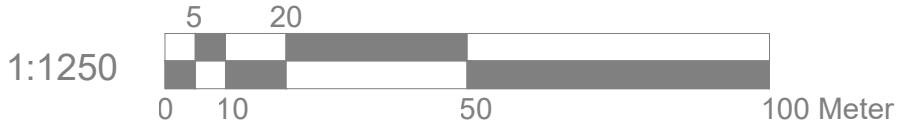

Site Address	Scale: 1:1250@A4	Revision Date:	
19 Byron Way Hayes UB4 8AT	Date: July 2024		
	Drawing No.: AS-01		
	Drawn By: RP	e:mail - nisarg@hotmail.com (M) +44 (0) 7951491310	