



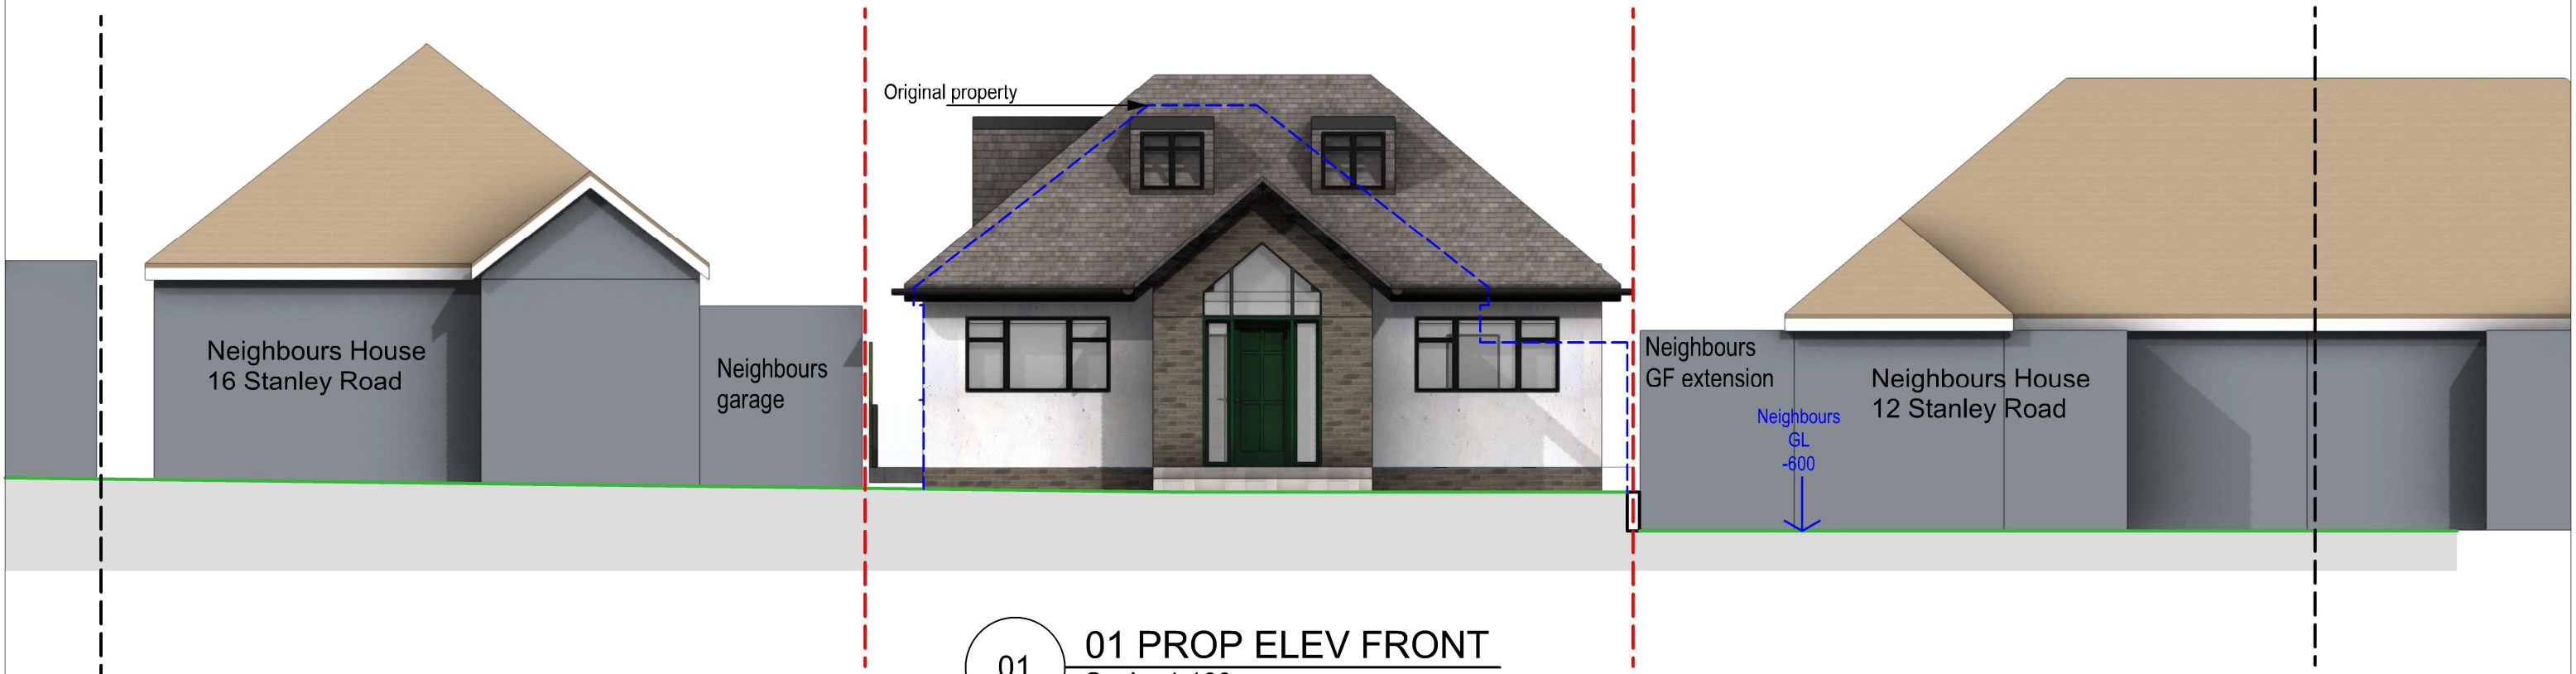


01 01 PROP ELEV FRONT
Scale: 1:100

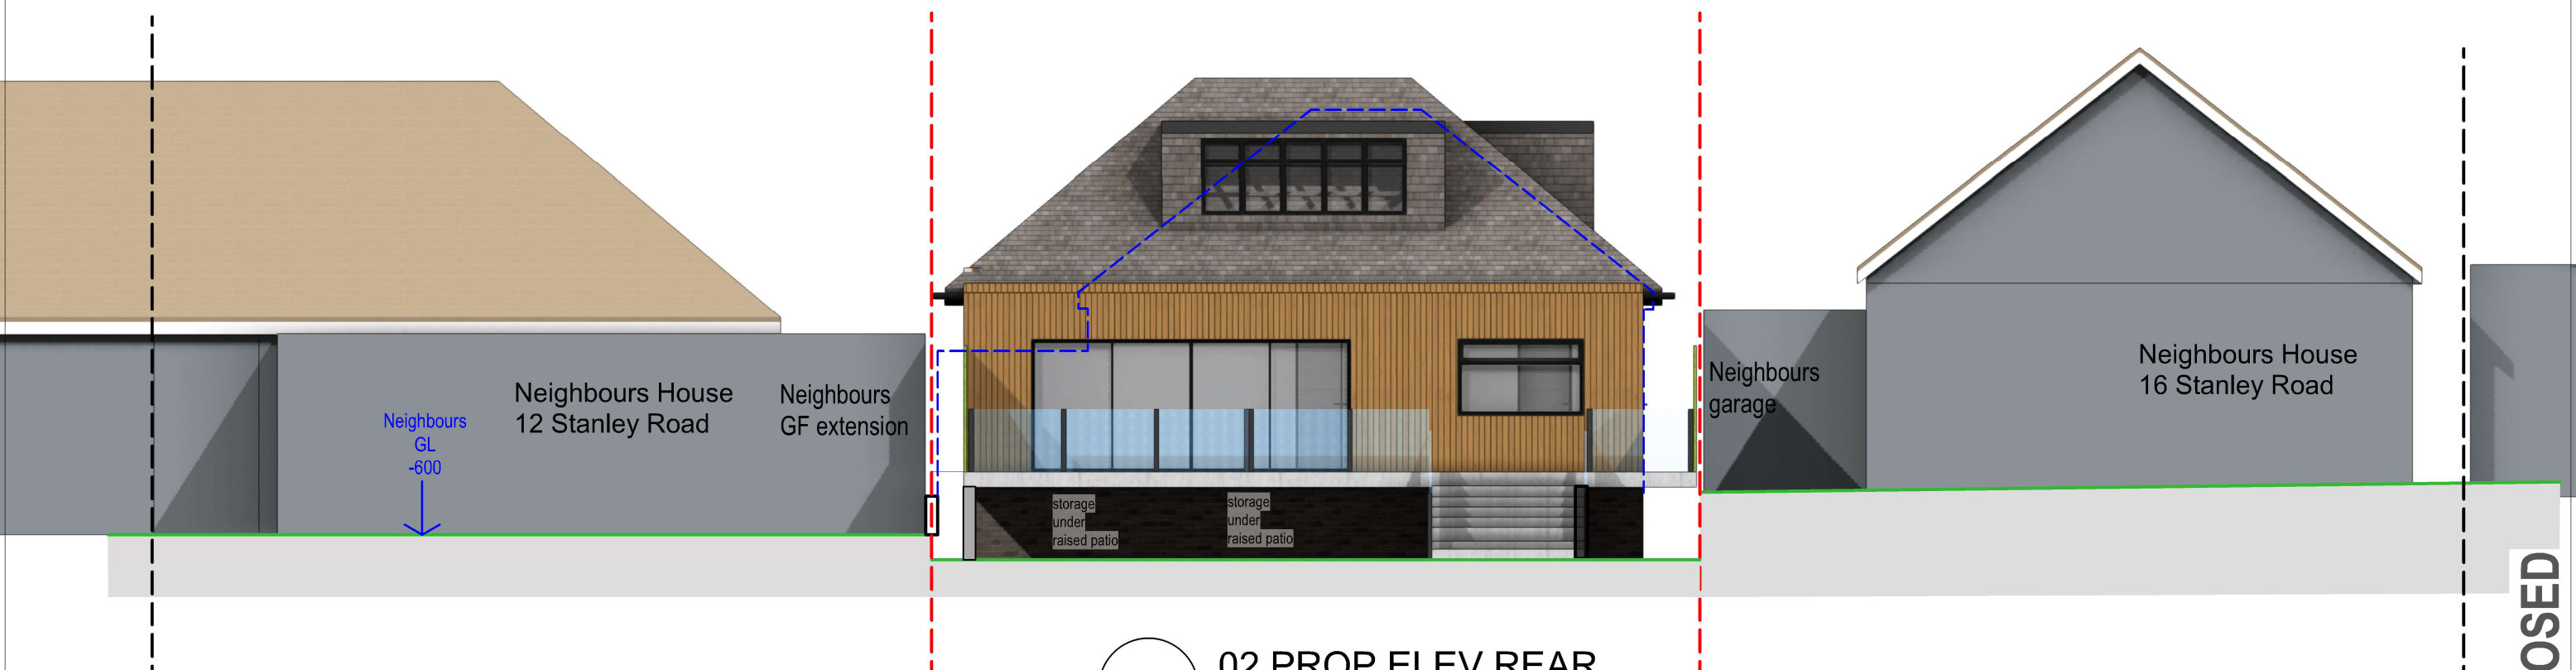

1 02 PROP ELEV REAR
Scale: 1:100



tel : 0796 222 3141
email : sandeep@sskarchitects.co.uk

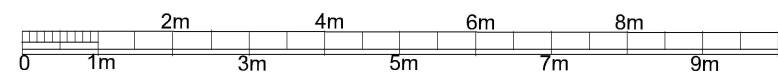

scale - 1 : 100 @ A3

Purpose - Full planning application

All dimensions to be checked on site. All omissions & discrepancies to be reported to the designer. © SSK architects owns the copyright of this drawing which must not be reproduced in whole or part without the written permission.	PROJECT: 14 Stanley Rd, Northwood, HA6 1RG	DATE: 16/11/2023
	DWG NO: PROP ELEV 14	REVISION:

PROPOSED