


01 01 STREET SCENE
Scale: 1:150



tel : 0796 222 3141
email : sandeep@sskarchitects.co.uk

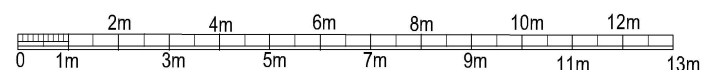

scale - 1 : 150 @ A3

Purpose - Full planning application

All dimensions to be checked on site. All omissions & discrepancies to be reported to the designer. © SSK architects owns the copyright of this drawing which must not be reproduced in whole or part without the written permission.	PROJECT: 14 Stanley Rd, Northwood, HA6 1RG	DATE: 16/11/2023
	DWG NO: STREET SCENE 17	REVISION:

PROPOSED