


01 01 PROP ELEV SIDE
Scale: 1:100

GENERAL

WALLS	- Rear - Render painted white Front - facing brickwork to porch and render painted white Side - Render painted white	DOORS	- All new doors to be double glazed , profile to match existing + set within opening to match existing.
WINDOWS	- All new windows to be double glazed, profile to match existing + set within opening to match existing. - Side windows to be obscure glazing, top opening to be 1.7m from FFL.	RWP & GUTTERS	- to be UPVc black to match existing.
ROOFLIGHTS	'Velux' or similar. To be flush with roofline (low profile)	EAVES	- Detail to match existing, ie height of fascia & soffit width + colour of soffit and fascia
		ROOF	- Pitch roof - Plain grey roof tiles to match existing. Tile type, size & colour to match existing. Flat roof - to be GRP grey/green colour

Side dormer examples shown on dwg. 21 + 22
Side windows to be obscure glazing

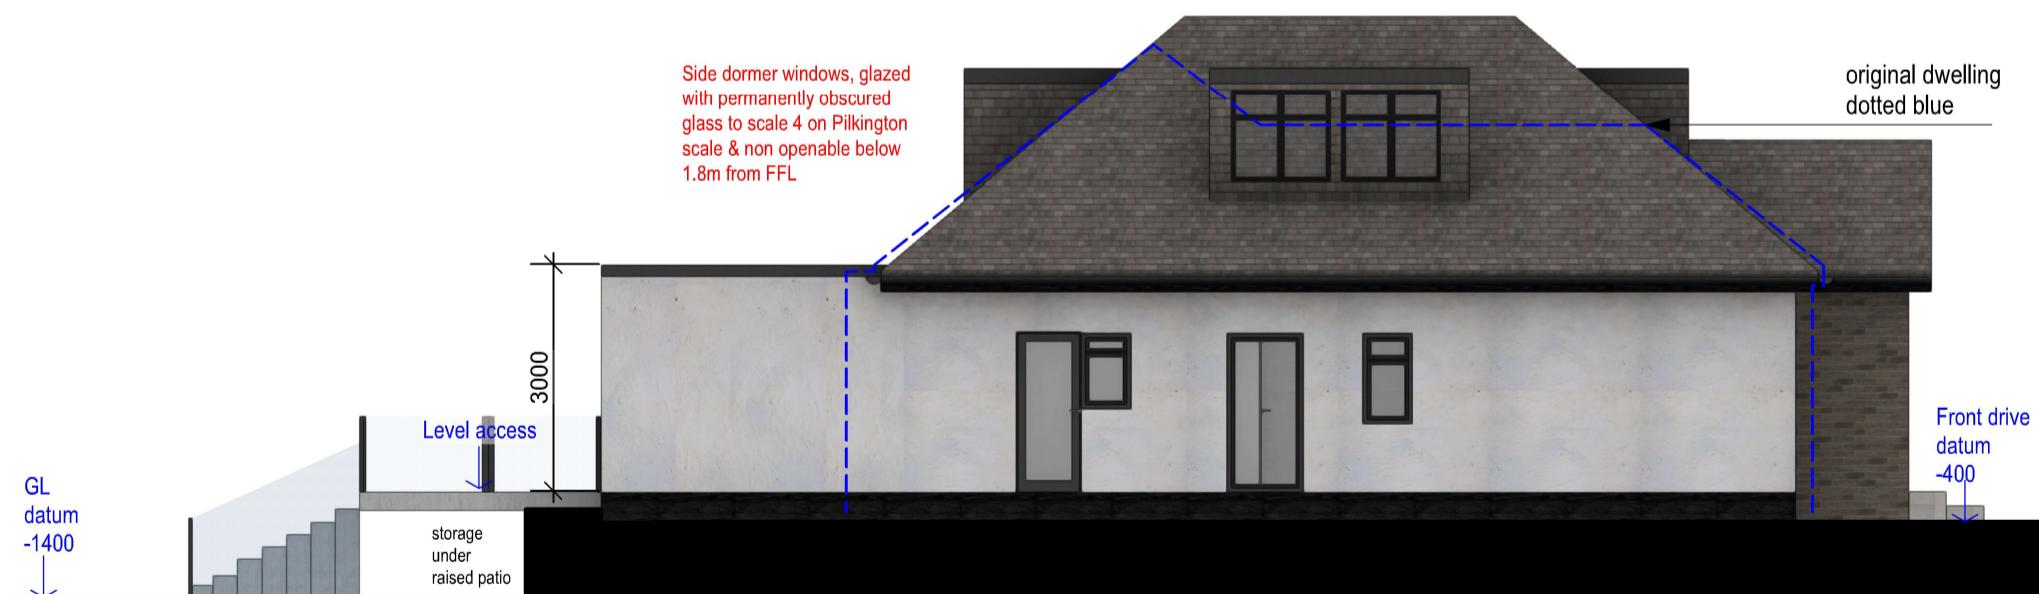

02 02 PROP ELEV SIDE
Scale: 1:100

REV A - 17/01/2024

Rear patio reduced
timber cladding removed

REV B - 06/02/2024

Material note updated
Side dormer window note added

Purpose - Full planning application

All dimensions to be checked on site. All omissions & discrepancies to be reported to the designer.	PROJECT: 14 Stanley Rd, Northwood, HA6 1RG	DATE: 16/11/2023
(C) SSK architects owns the copyright of this drawing which must not be reproduced in whole or part without the written permission.	DWG NO: PROP ELEV	REVISION: 15 B

