

01 01 PROP ELEV SIDE
Scale: 1:100



"Marley" concrete segmental ridge tile in smooth grey or similar



Grey brick to be "Bempton Grey" or similar from Marshalls Bricks and Masonry company or similar

GENERAL

WALLS - Rear - Render painted white - K render from "K REND" - Limestone white or similar
Front - facing brickwork to porch and render painted white
Side - Render painted white

WINDOWS - All new windows to be double glazed, profile to match existing + set within opening to match existing.
- Side windows to be obscure glazing, top opening to be 1.7m from FFL.
- RAL - 7016 - Anthracite grey or similar polyester powder coated aluminium or similar from VELFAC or similar

ROOFLIGHTS 'Velux' or similar - to be black/dark grey
To be flush with roofline (low profile)

DOORS

- All new doors INCLUDING FRONT DOOR to be double glazed, profile to match existing + set within opening to match existing.
RAL - 7016 - Anthracite grey or similar

RWP & GUTTERS

- to be UPVc black to match existing.

EAVES

- Detail to match existing, ie height of fascia & soffit width + colour of soffit and fascia

ROOF

- Pitch roof - Plain grey roof tiles.
Tile type, size & colour to match existing.
Flat roof - to be GRP grey




"Marley" plain roof tile and half smooth grey or similar

6 Stanley Road
grey roof tile and ridge example



6 Stanley Road
smooth render finish

Side dormer examples shown on dwg. 21 + 22
Side windows to be obscure glazing

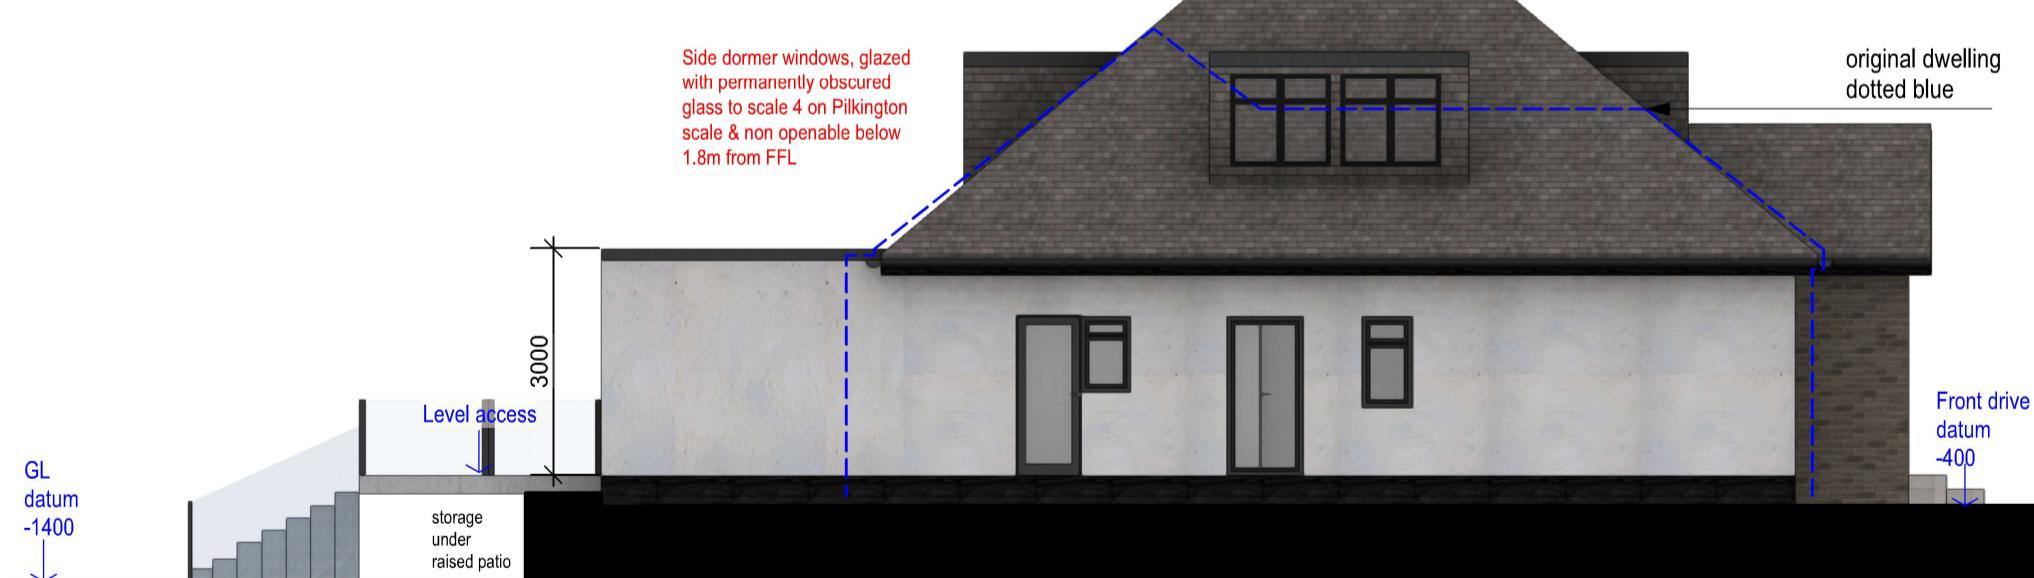

02 02 PROP ELEV SIDE
Scale: 1:100

REV A - 17/01/2024

Rear patio reduced
timber cladding removed

REV B - 06/02/2024

Material note updated
Side dormer window note added

REV C - 29/08/24
Material notes added
(Brick, render, windows, roof)



tel: 0796 222 3141
email: sandeep@sskarchitects.co.uk

2m 4m 6m 8m
0 1m 3m 5m 7m 9m

scale - 1 : 100 @ A3

Purpose - Full planning application

All dimensions to be checked on site.
All omissions & discrepancies to be reported to the designer.

© SSK architects owns the copyright of this drawing which must not be reproduced in whole or part without the written permission.

PROJECT: 14 Stanley Rd,
Northwood, HA6 1RG

DATE: 16/11/2023

DWG NO: PROP ELEV
REVISION: 15

PROPOSED