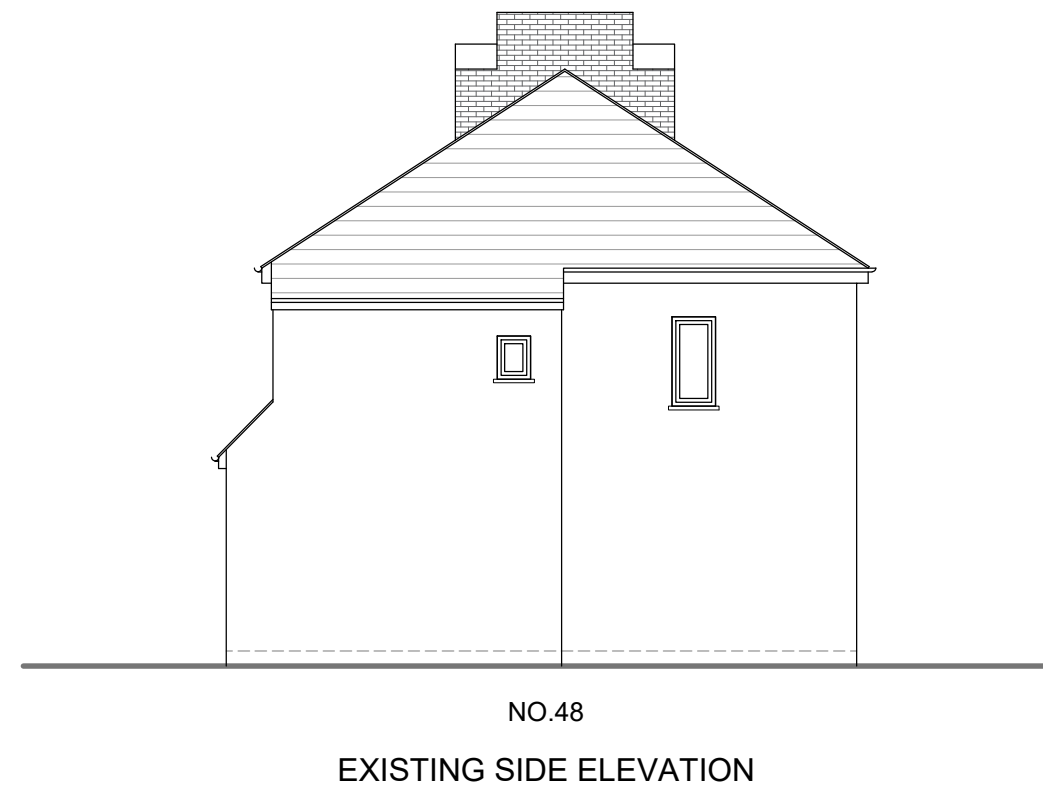
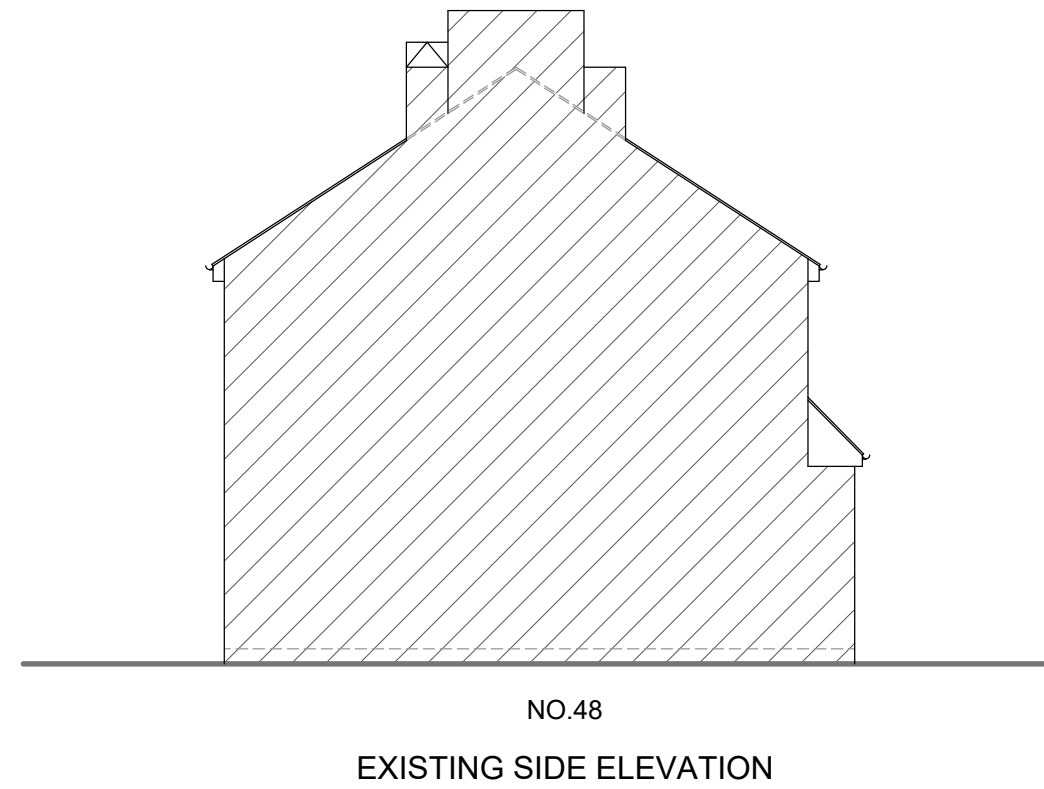


NOTES :

[illegible]

SJR DESIGN LTD.

Client MRS.DURGA THAPA TRIPATHI
MR. SARAL TRIPATHI

Job Title
48 HYDE WAY
HAYES
UB3 4PB

Drawing Title
EXISTING ELEVATIONS

Scale: 1 : 100 (A3)

Date: APRIL 2023

Checked by:	Drawn by: RS
-------------	--------------

Drg No. TP/602/02	Rev.
----------------------	------