
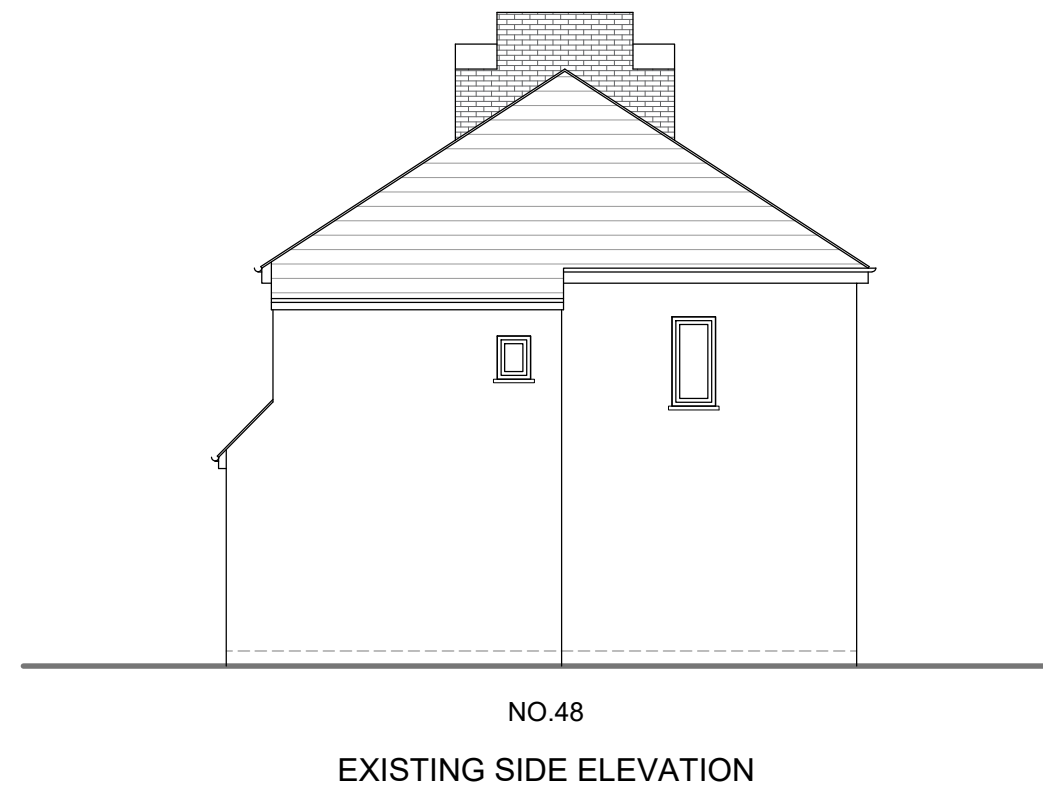


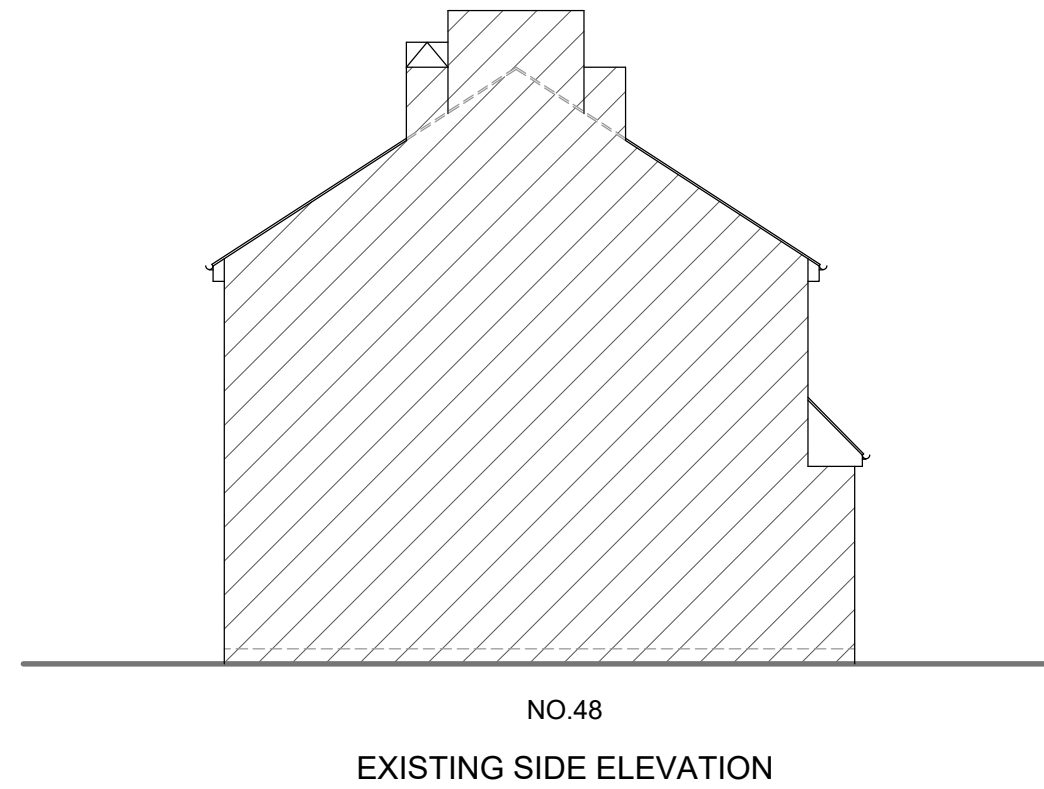

NOTES :

[illegible]

SJR DESIGN LTD.

Client MRS.DURGA THAPA TRIPATHI  
MR. SARAL TRIPATHI

|             |
|-------------|
| Job Title   |
| 48 HYDE WAY |
| HAYES       |
| UB3 4PB     |

|                     |
|---------------------|
| Drawing Title       |
| EXISTING ELEVATIONS |

Scale: 1 : 100 ( A3 )

Date: JUNE 2023

|             |              |
|-------------|--------------|
| Checked by: | Drawn by: RS |
|-------------|--------------|

|                       |      |
|-----------------------|------|
| Drg No.<br>TP/602/R02 | Rev. |
|-----------------------|------|

