
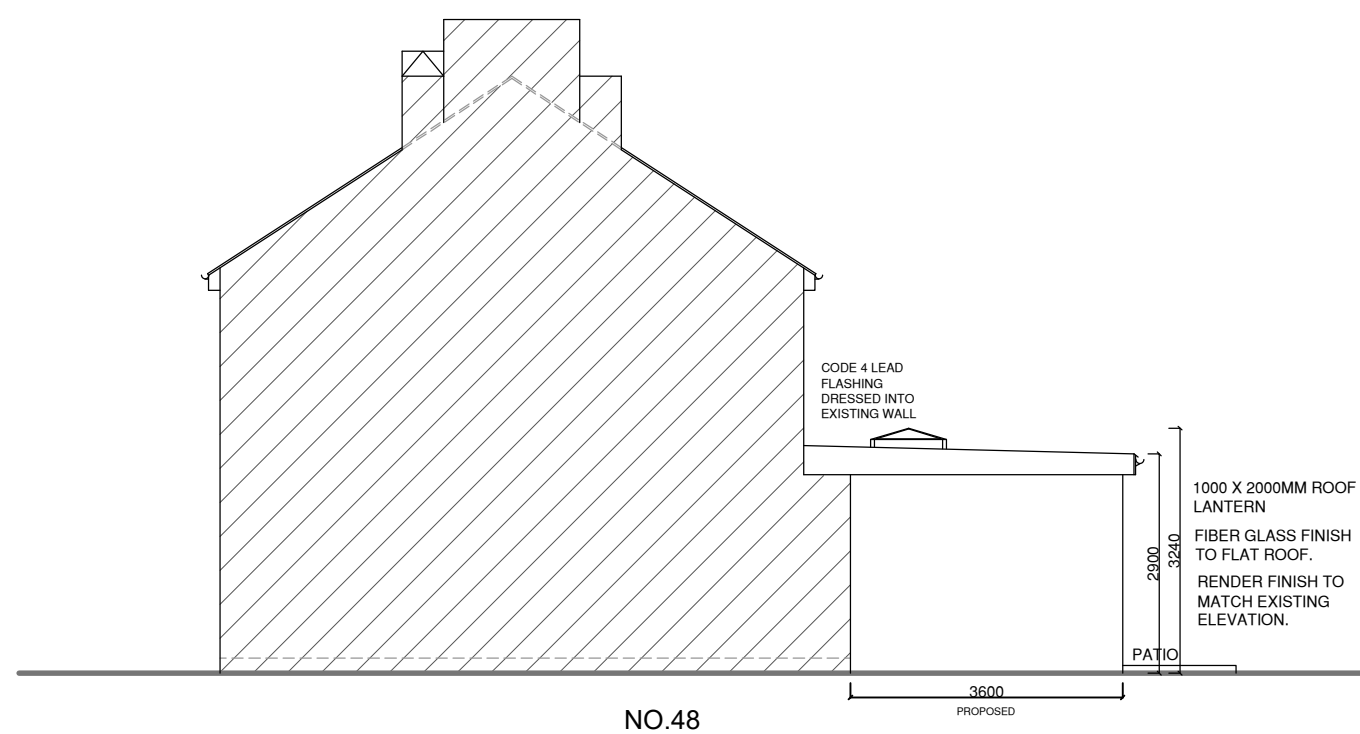


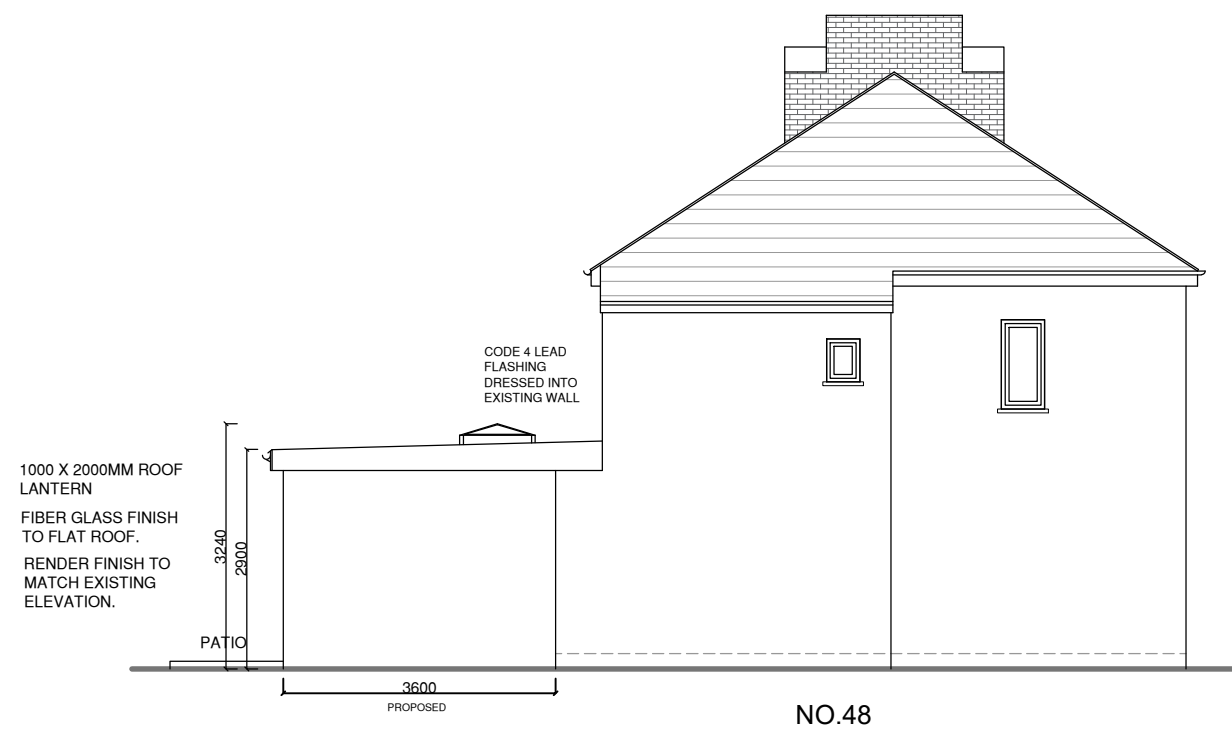

NOTES :

|  |  |  |
|--|--|--|
|  |  |  |
|  |  |  |
|  |  |  |
|  |  |  |
|  |  |  |

SJR DESIGN LTD.

Client MRS.DURGA THAPA TRIPATHI  
MR. SARAL TRIPATHI

|           |
|-----------|
| Job Title |
|-----------|

48 HYDE WAY  
HAYES  
UB3 4PB

Drawing Title  
PROPOSED ELEVATIONS

Scale: 1 : 100 ( A3 )

Date: JUNE 2023

|             |  |              |
|-------------|--|--------------|
| Checked by: |  | Drawn by: RS |
|-------------|--|--------------|

Drg No.  
TP/602/R04

Rev.

