


1 PP-PROPOSED VIEW

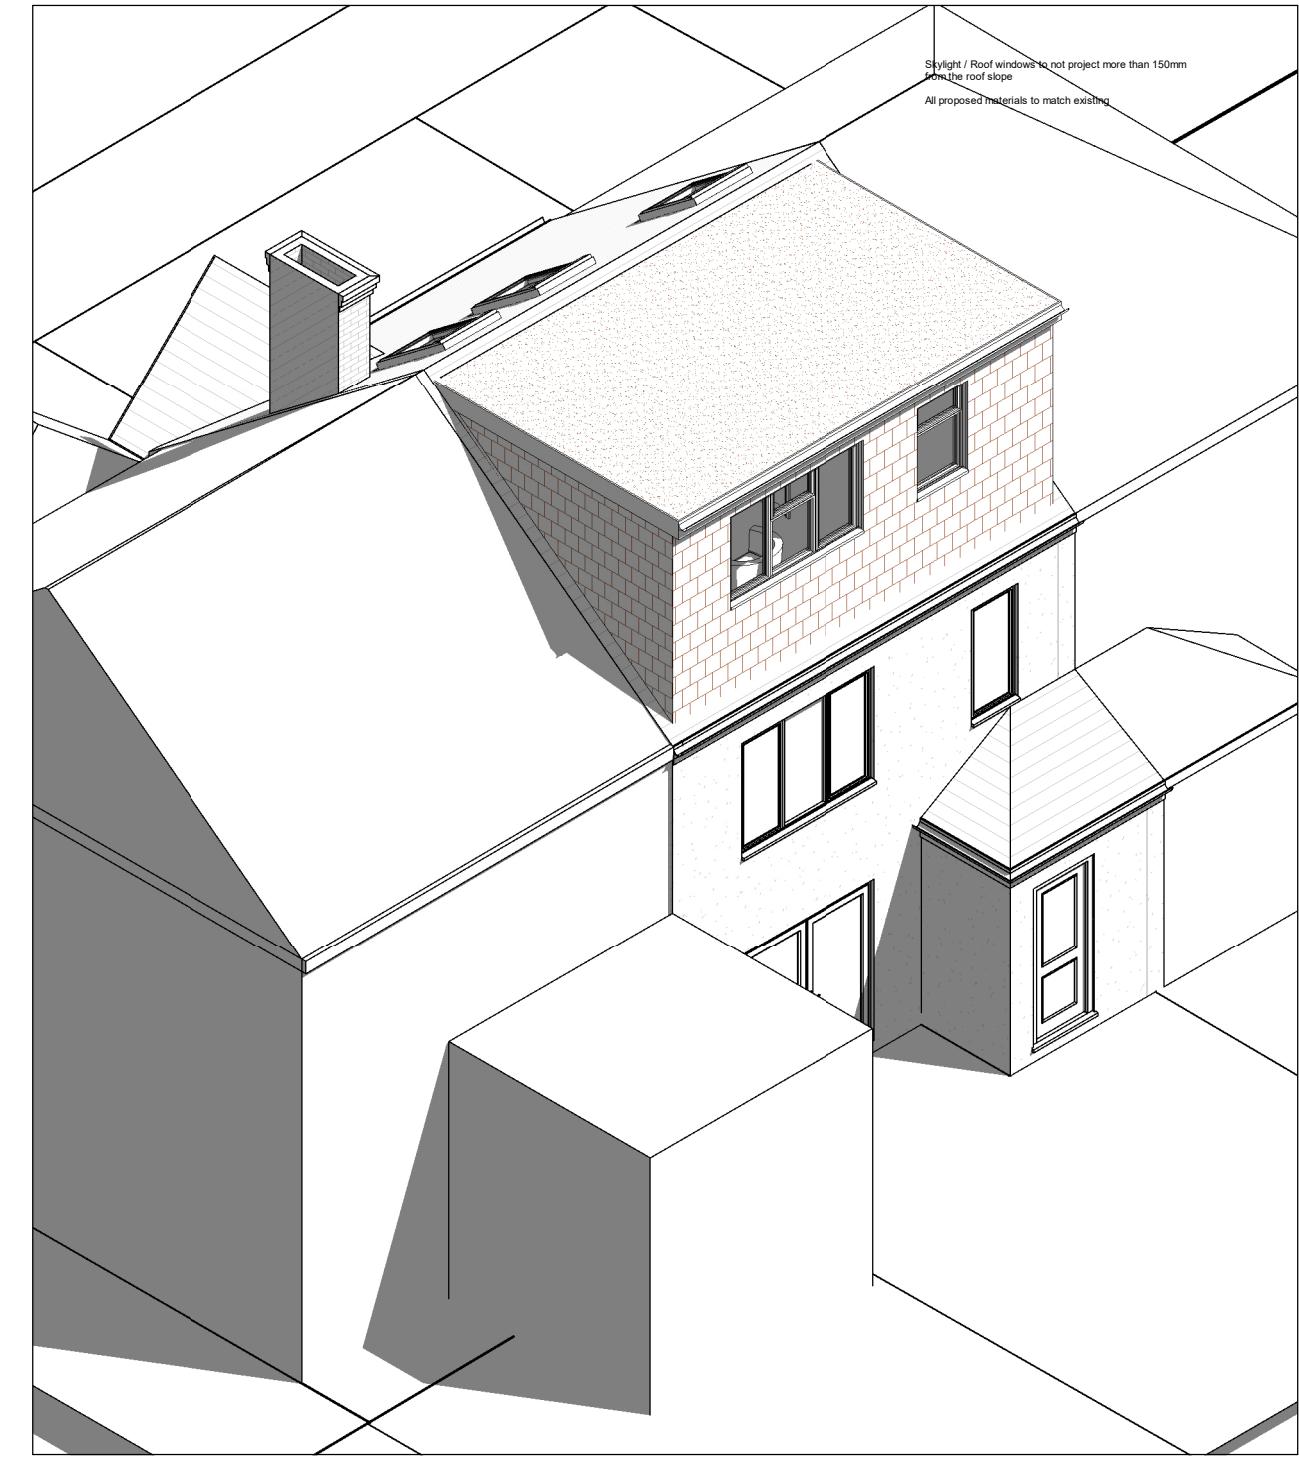

2 PP-PROPOSED VIEW B

CLIENT

AGNIESZKA DE ARAUJO

PROJECT

119 RICHMOND AVENUE
UXBRIDGE LONDON UB10 9BJ

DRAWING TITLE

PROPOSED VIEW

DRAWING NO.

PP-14

REV.

R-1

DATE

07-06-23

DRAWN

FU @A3

SCALE