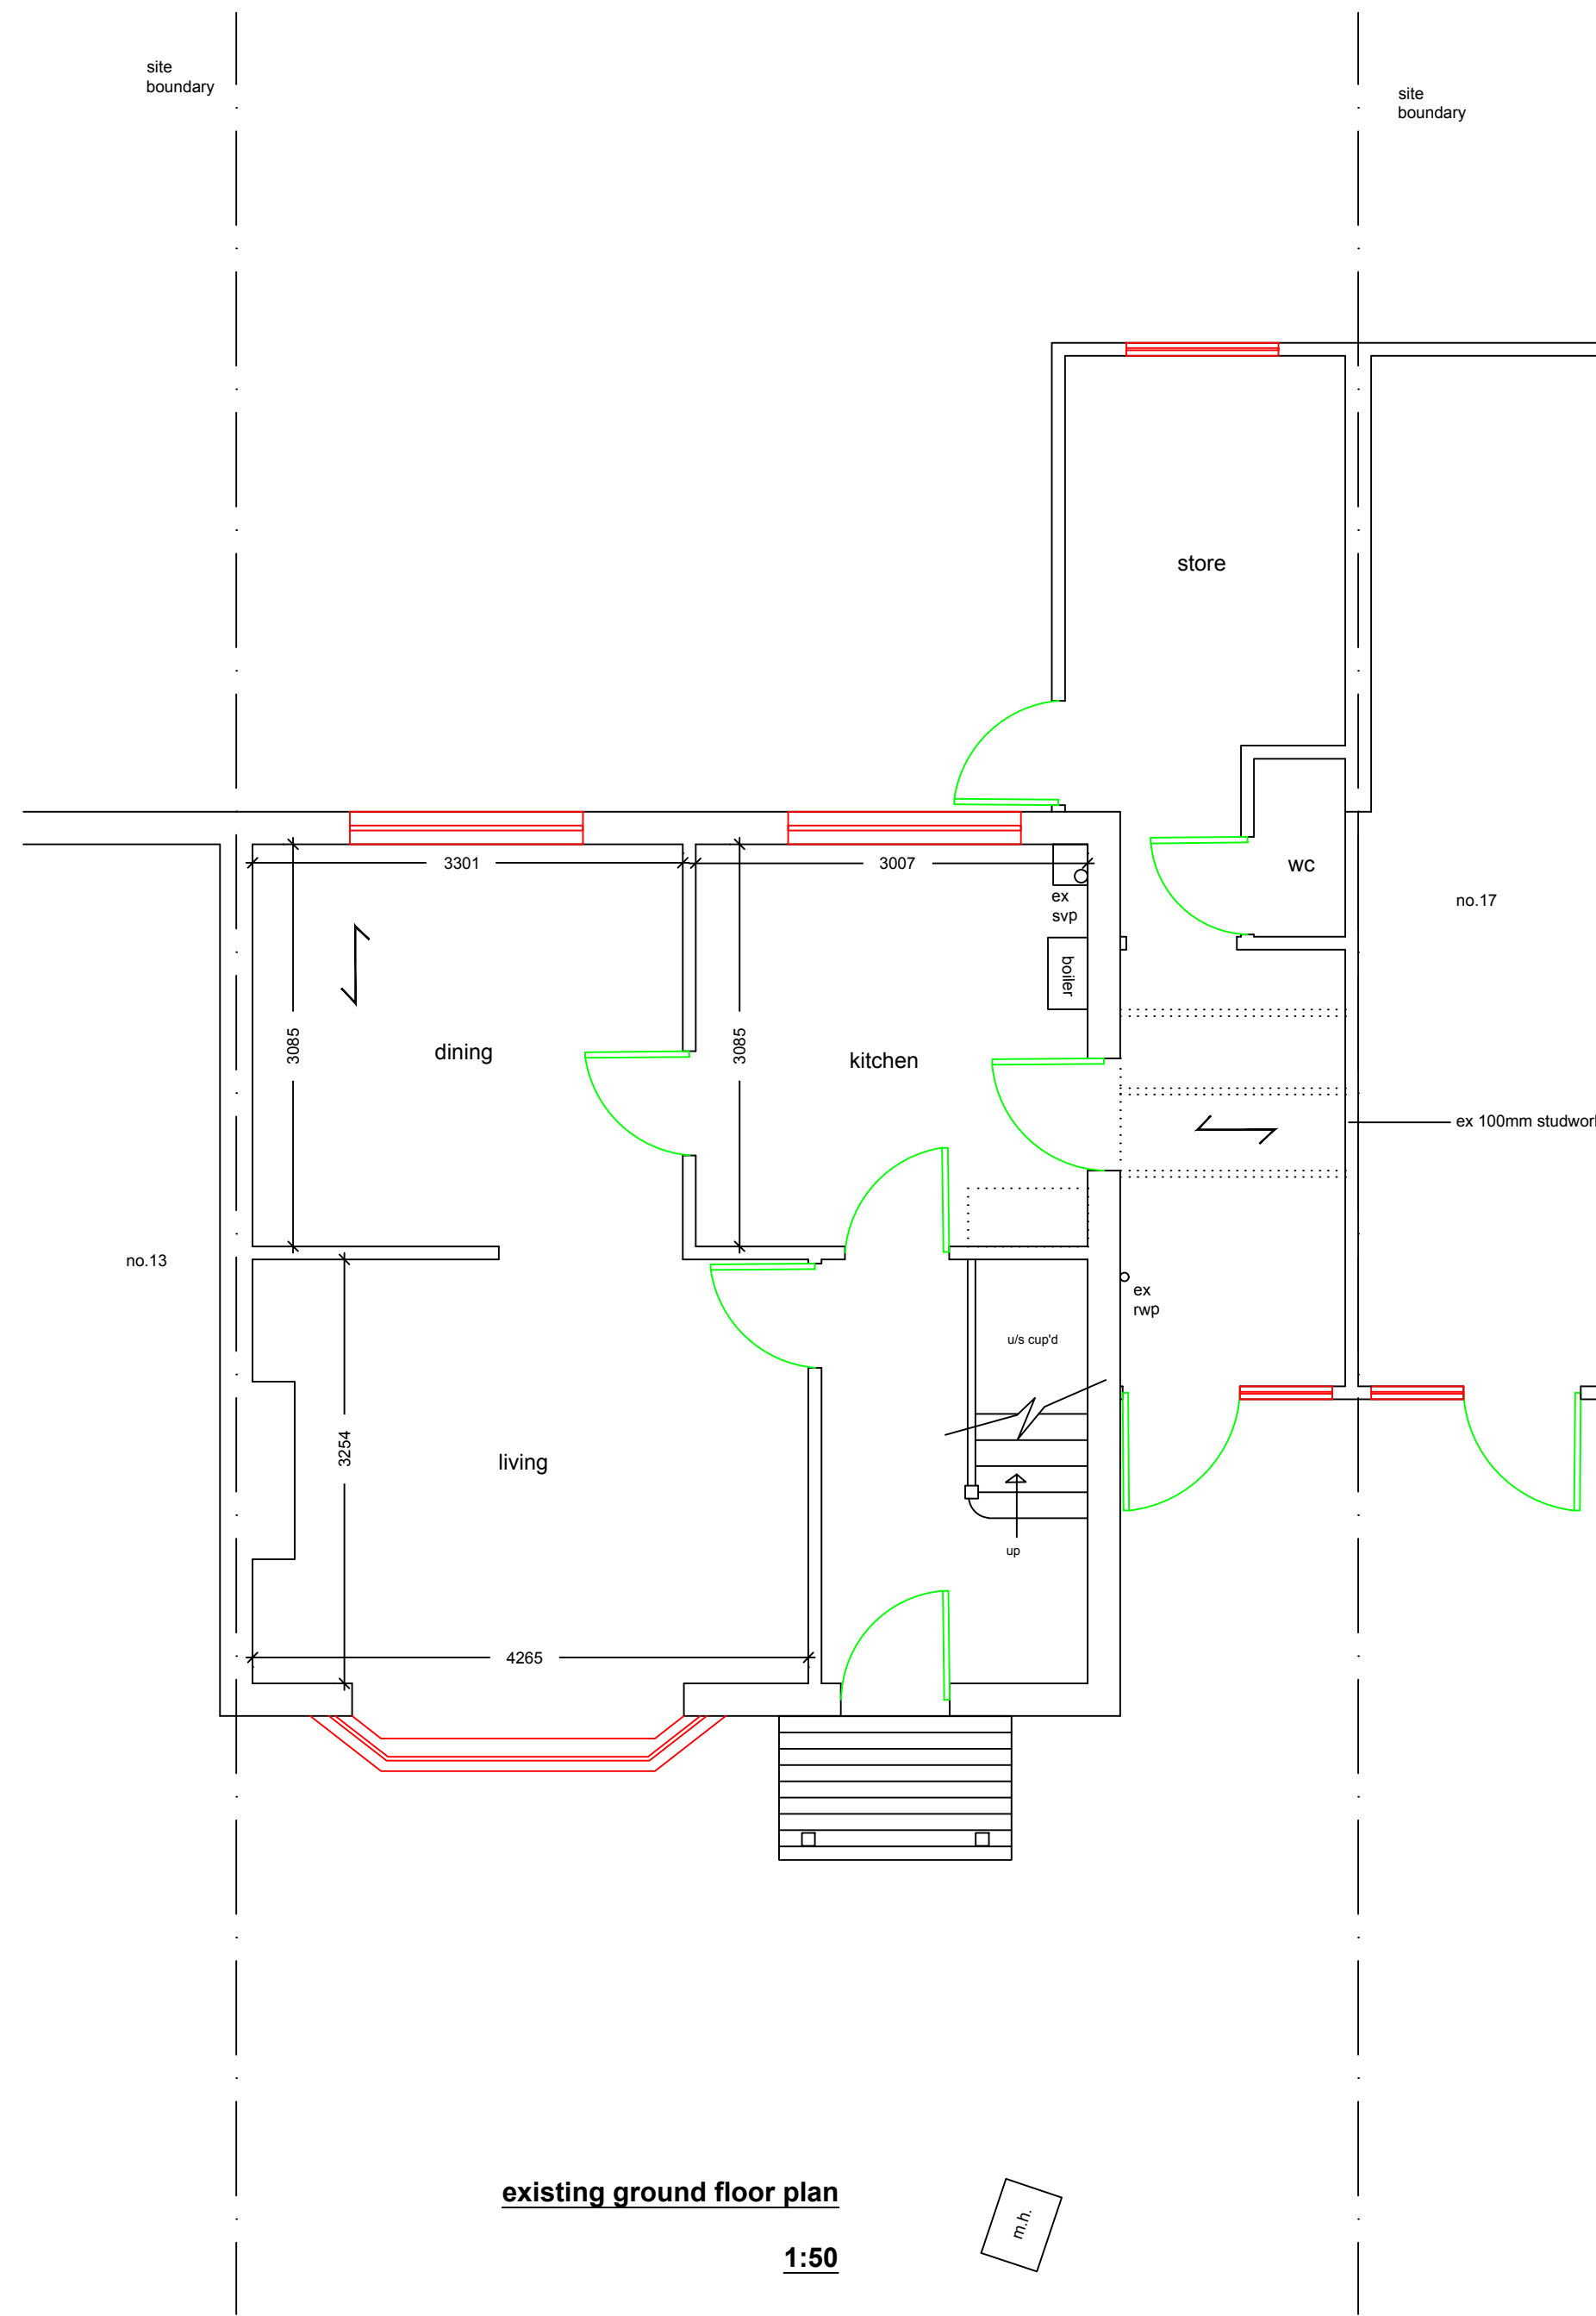


NO MEASUREMENTS TO BE SCALED FROM THE
DRAWINGS AND ALL ACTUAL MEASUREMENTS
TO BE CHECKED & AGREED WITH CONTRACTOR
ON SITE AT THE TIME OF CONSTRUCTION

General Notes

	Drg. No.RAJ/0912	
No.	Revision/Issue	Date

Firm Name and Address

Middlesex & Herts

7 Elgin Drive
Northwood
Middlesex
HA6 2YR

01923 826280

Project Name and Address

Mr Raj Kapur
15 Morello Avenue
Uxbridge
Middlesex
UB8 3ER

Project single storey side extension	Sheet 01
Date 27-03-23	
Scale 1:50	