



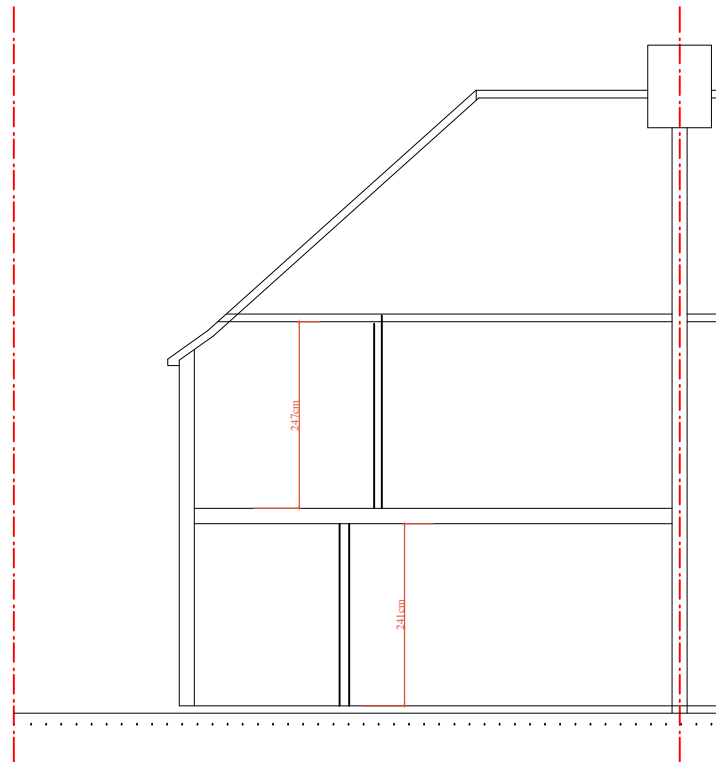


EXISTING SECTION B-B

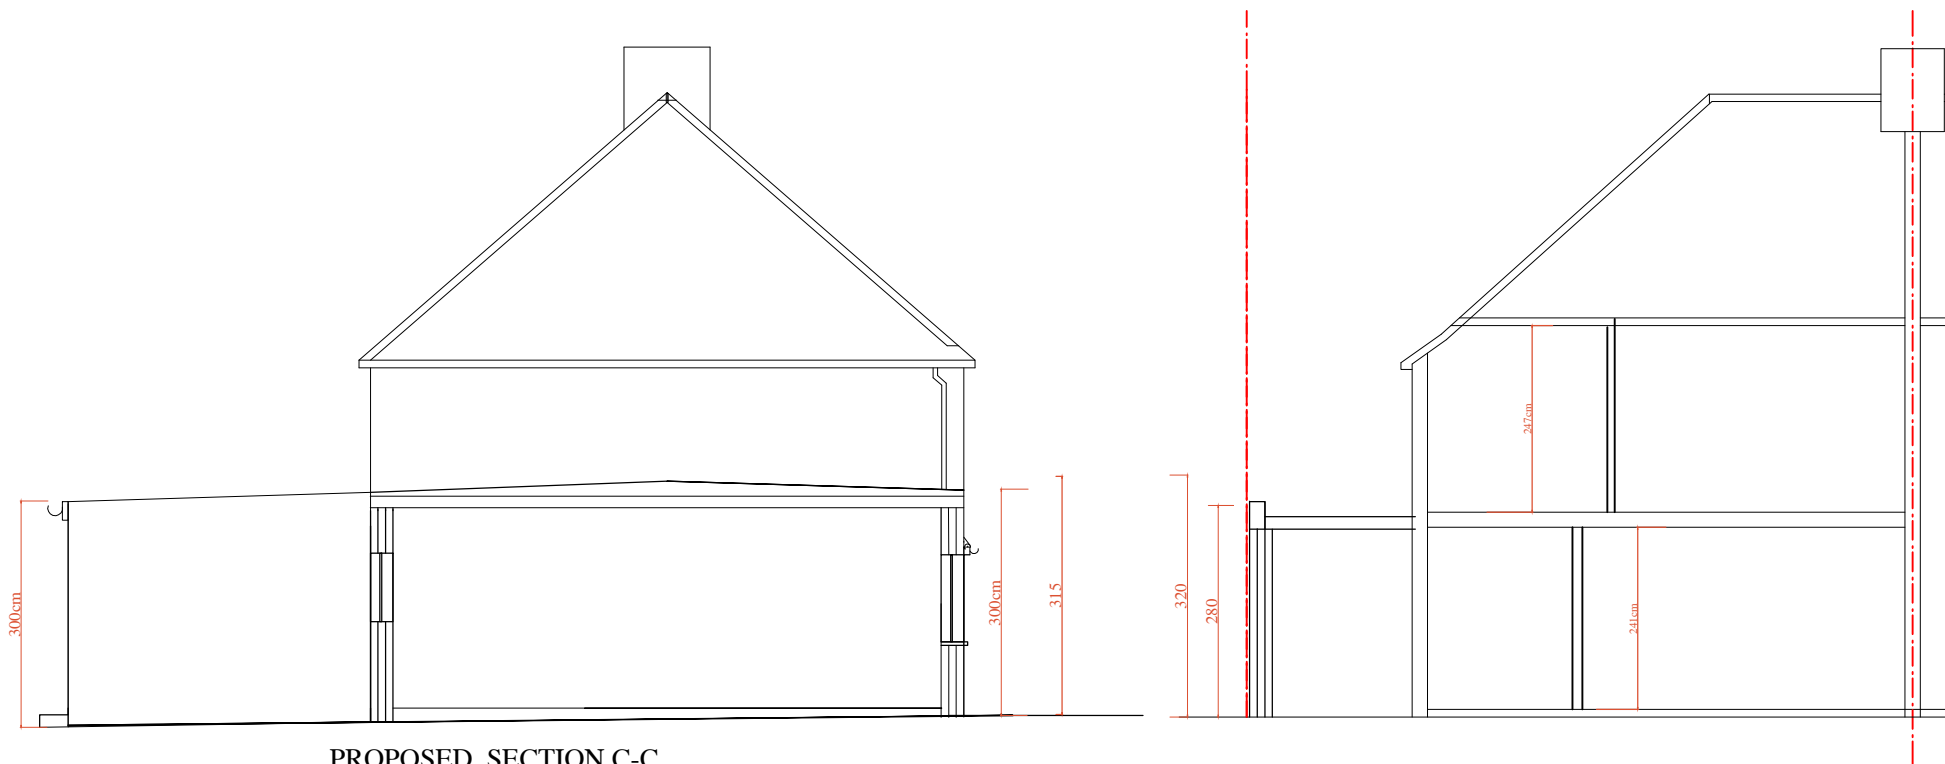

PROPOSED SECTION C-C

PROPOSED SECTION B-B

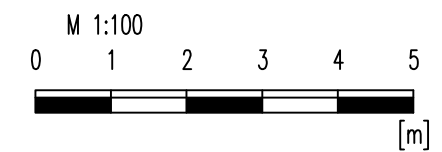

HOUSEHOLDER PLANNING APPLICATION			
no	revision	date	control
project			
31 NORTHOLT AVENUE RUISLIP HA4 6SS			
drawing title			
EXISTING AND PROPOSED SECTION A-A AND SECTION B-B			
scale			
1/100@A3			
date			
APR' 2023			
dwg.no			
BARBARA-04-PL09			